



88 GREENWICH PRELIMINARY CONCEPT PROPOSAL

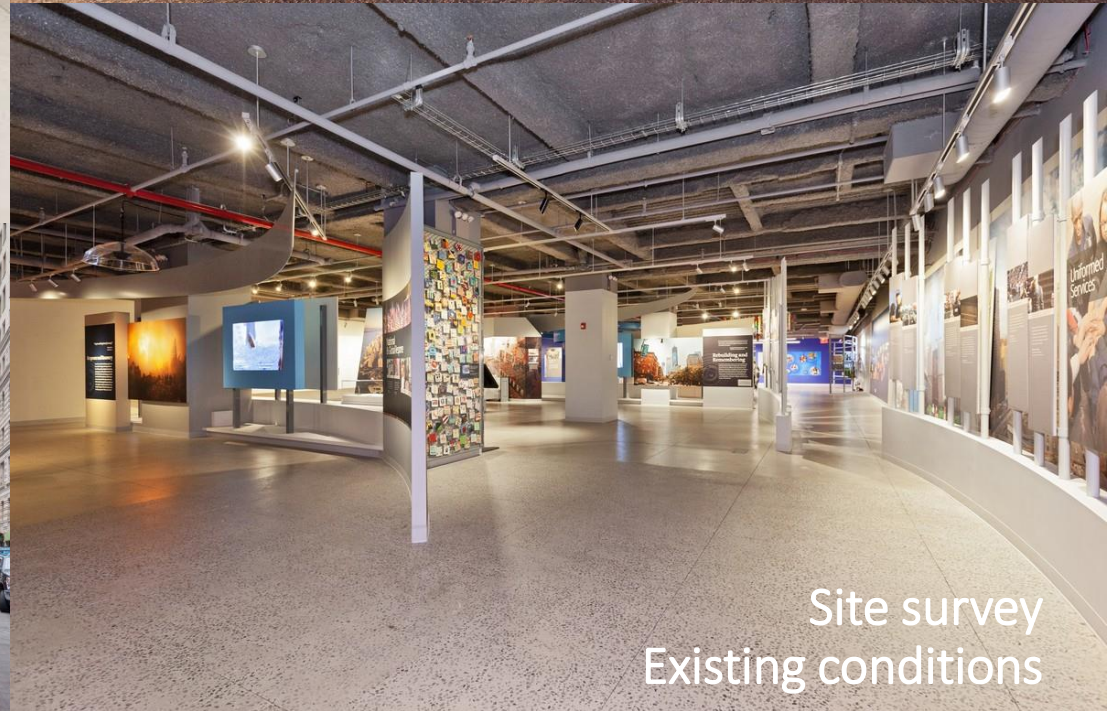

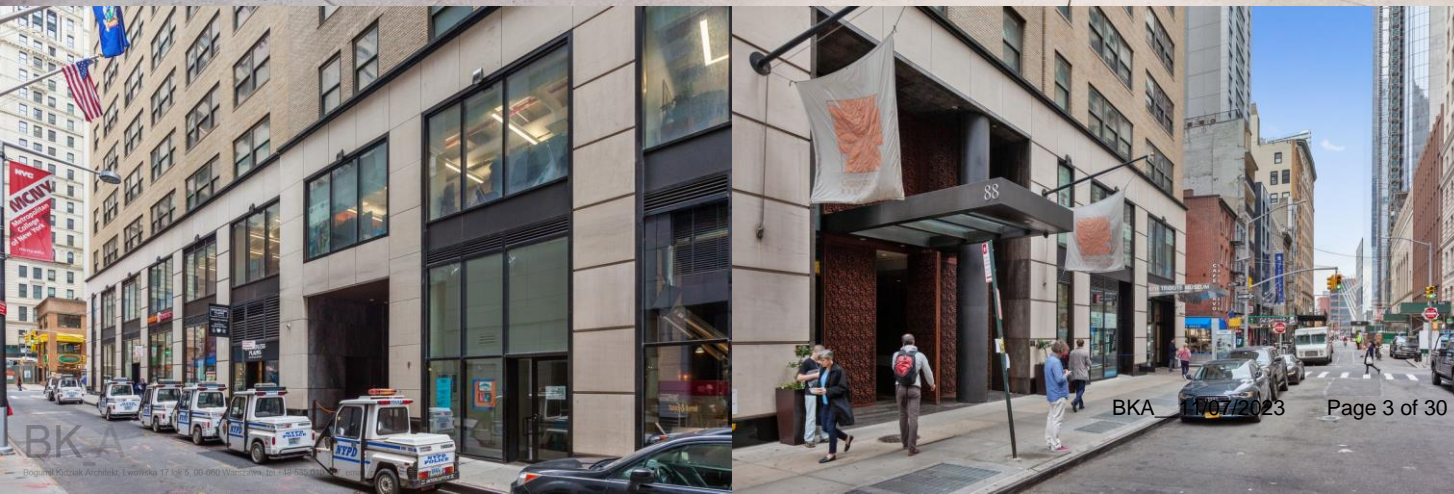



Site survey
Existing conditions

BUSINESS AND CULTURAL HUB

PI OFFICES



Events

Conferences



Workshops

Meetings



Performances

Hot desks



Polling venue

MUSEUM




Permanent exhibit
Temporary exhibit




Gift-shop



Use & Function

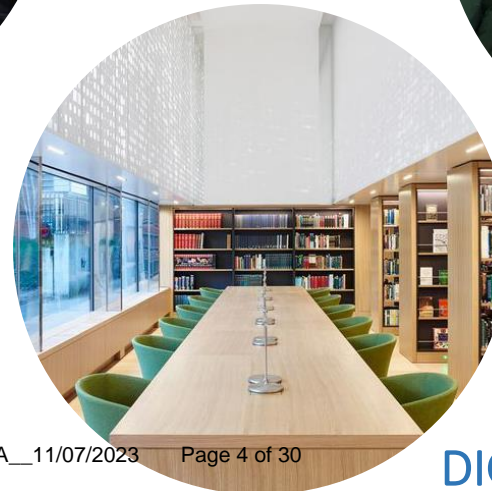

DIGITAL LIBRARY

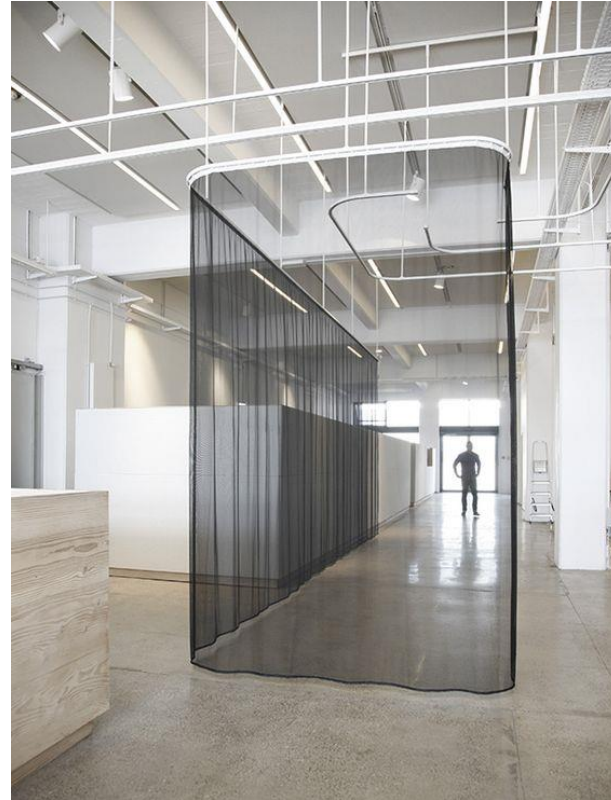



Room Schedule Level 1

Department	R No	Room Name	Area
------------	------	-----------	------

COMMON AREA			
COMMON AREA	2	LOBBY	131 m ²
COMMON AREA	3	DIGITAL LIBRARY	58 m ²
COMMON AREA	4	CONFERENCE 3	140 m ²
COMMON AREA	5	CORRIDOR	26 m ²
COMMON AREA	6	STAIRS	15 m ²
COMMON AREA	7	STAIRS	19 m ²
COMMON AREA	8	WC	24 m ²
COMMON AREA	9	WC	23 m ²
COMMON AREA	10	ROOM	2 m ²
			437 m ²


EXHIBITION			
EXHIBITION	11	EXIBITION	864 m ²
			864 m ²

IP OFFICES			
IP OFFICES	12	OFFICE RECEPTION	25 m ²
IP OFFICES	13	PANTRY	13 m ²
IP OFFICES	14	OFFICE 2	21 m ²
IP OFFICES	15	OFFICE 3	8 m ²
IP OFFICES	17	OFFICE 4	14 m ²
IP OFFICES	18	OFFICE 5	9 m ²
IP OFFICES	19	OFFICE 6	10 m ²
IP OFFICES	20	OFFICE 7	10 m ²
IP OFFICES	21	OFFICE 8	10 m ²
IP OFFICES	22	ROOM	10 m ²
IP OFFICES	23	TECH.	18 m ²
IP OFFICES	24	COPY	14 m ²
IP OFFICES	24	ROOM	5 m ²
IP OFFICES	25	CONF. 2	59 m ²
IP OFFICES	25	CONF. 1	23 m ²
IP OFFICES	26	ROOM	7 m ²
IP OFFICES	26	ROOM	8 m ²
IP OFFICES	26	WC	9 m ²
IP OFFICES	29	FIRE A.	6 m ²
IP OFFICES	30	TELE	6 m ²
IP OFFICES	31	CORRIDOR	24 m ²
IP OFFICES	32	ROOM	4 m ²
IP OFFICES	33	ROOM	6 m ²
IP OFFICES	35	ROOM	18 m ²
IP OFFICES	37	OFFICE 1	17 m ²
IP OFFICES	38	WC	9 m ²
IP OFFICES	39	CORRIDOR	99 m ²
IP OFFICES	42	Room	13 m ²
IP OFFICES	44	LIFT	5 m ²
IP OFFICES	46	LIFT	6 m ²
			496 m ²

TECHNICAL			
TECHNICAL	23	TECHNICAL	21 m ²
TECHNICAL	33	TECHNICAL	29 m ²
			50 m ²
Grand total			1847 m ²

By Department Legend

- COMMON AREA
- EXHIBITION
- IP OFFICES
- TECHNICAL

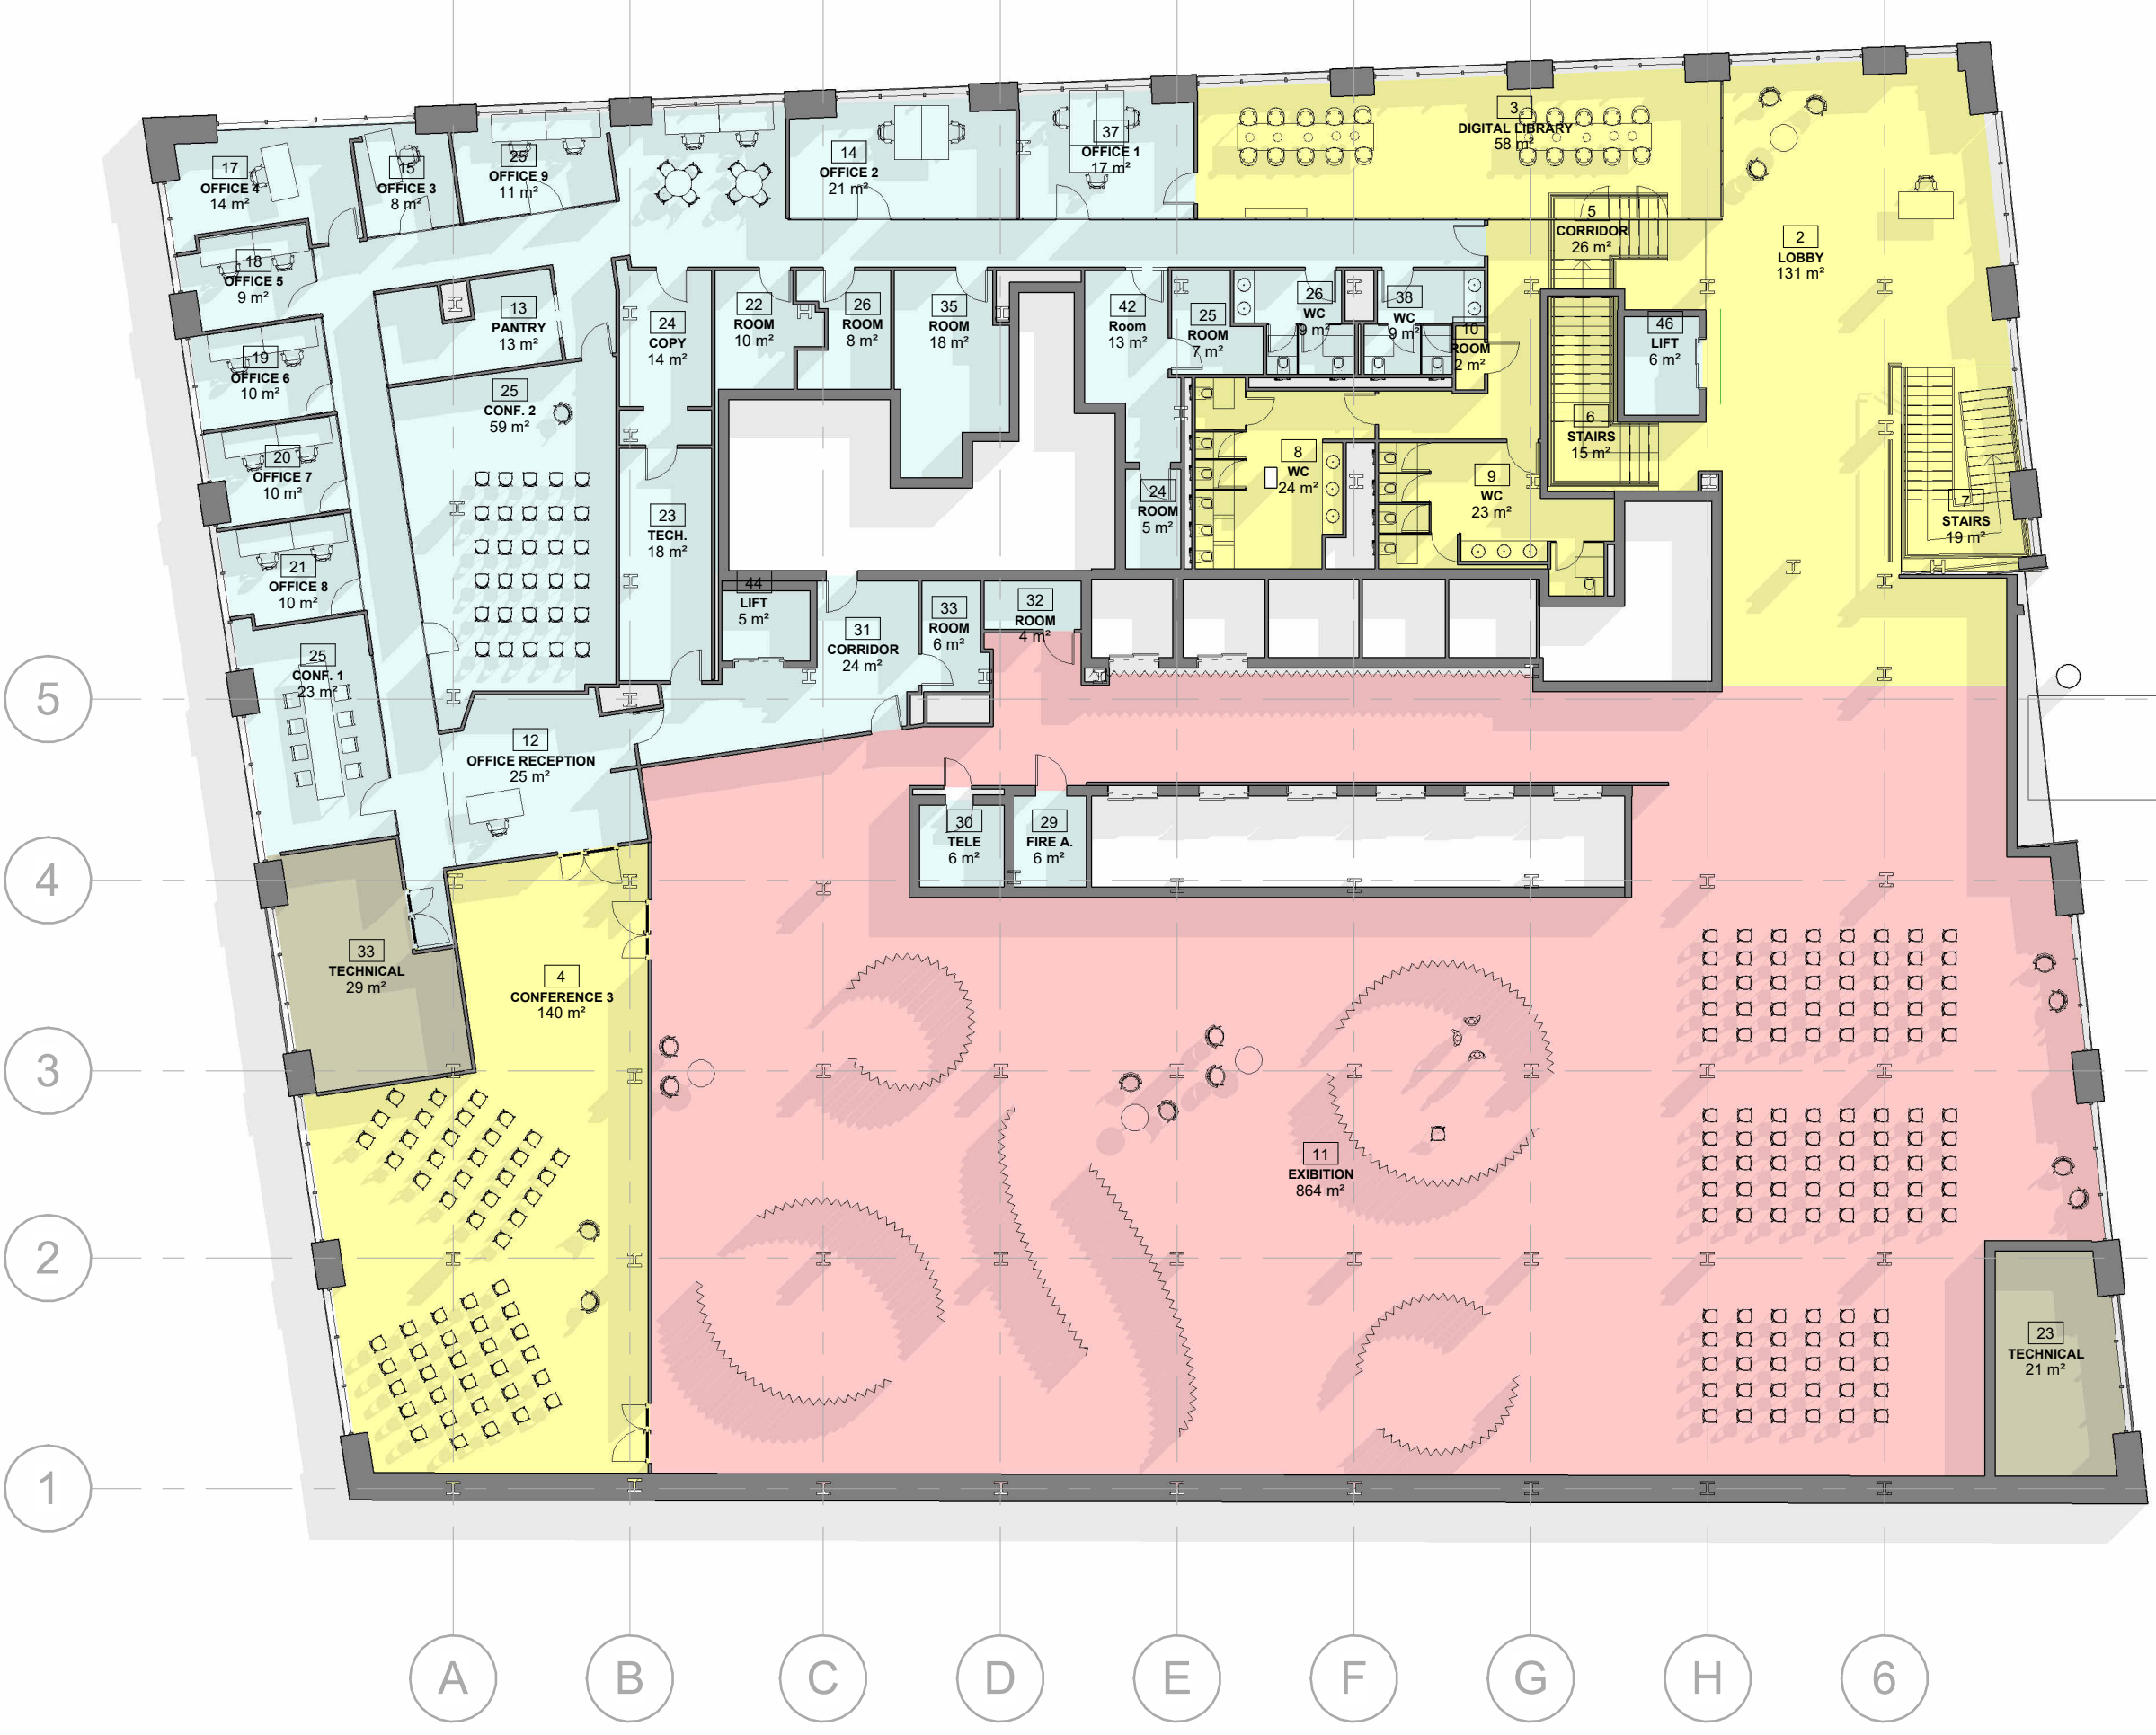

Room Schedule Level 1

Department	R No	Room Name	Area
------------	------	-----------	------

COMMON AREA			
COMMON AREA	2	LOBBY	131 m ²
COMMON AREA	3	DIGITAL LIBRARY	58 m ²
COMMON AREA	4	CONFERENCE E 3	140 m ²
COMMON AREA	5	CORRIDOR	26 m ²
COMMON AREA	6	STAIRS	15 m ²
COMMON AREA	7	STAIRS	19 m ²
COMMON AREA	8	WC	24 m ²
COMMON AREA	9	WC	23 m ²
COMMON AREA	10	ROOM	2 m ²
			437 m ²


EXHIBITION			
EXHIBITION	11	EXHIBITION	864 m ²
			864 m ²

IP OFFICES			
IP OFFICES	12	OFFICE RECEPTION	25 m ²
IP OFFICES	13	PANTRY	13 m ²
IP OFFICES	14	OFFICE 2	21 m ²
IP OFFICES	15	OFFICE 3	8 m ²
IP OFFICES	17	OFFICE 4	14 m ²
IP OFFICES	18	OFFICE 5	9 m ²
IP OFFICES	19	OFFICE 6	10 m ²
IP OFFICES	20	OFFICE 7	10 m ²
IP OFFICES	21	OFFICE 8	10 m ²
IP OFFICES	22	ROOM	10 m ²
IP OFFICES	23	TECH.	18 m ²
IP OFFICES	24	COPY	14 m ²
IP OFFICES	24	ROOM	5 m ²
IP OFFICES	25	CONF. 2	59 m ²
IP OFFICES	25	CONF. 1	23 m ²
IP OFFICES	25	ROOM	7 m ²
IP OFFICES	25	OFFICE 9	11 m ²
IP OFFICES	26	ROOM	8 m ²
IP OFFICES	26	WC	9 m ²
IP OFFICES	29	FIRE A.	6 m ²
IP OFFICES	30	TELE	6 m ²
IP OFFICES	31	CORRIDOR	24 m ²
IP OFFICES	32	ROOM	4 m ²
IP OFFICES	33	ROOM	6 m ²
IP OFFICES	35	ROOM	18 m ²
IP OFFICES	37	OFFICE 1	17 m ²
IP OFFICES	38	WC	9 m ²
IP OFFICES	39	CORRIDOR	99 m ²
IP OFFICES	42	Room	13 m ²
IP OFFICES	44	LIFT	5 m ²
IP OFFICES	46	LIFT	6 m ²
			496 m ²

TECHNICAL			
TECHNICAL	23	TECHNICAL	21 m ²
TECHNICAL	33	TECHNICAL	29 m ²
			50 m ²

Grand total 1847 m²



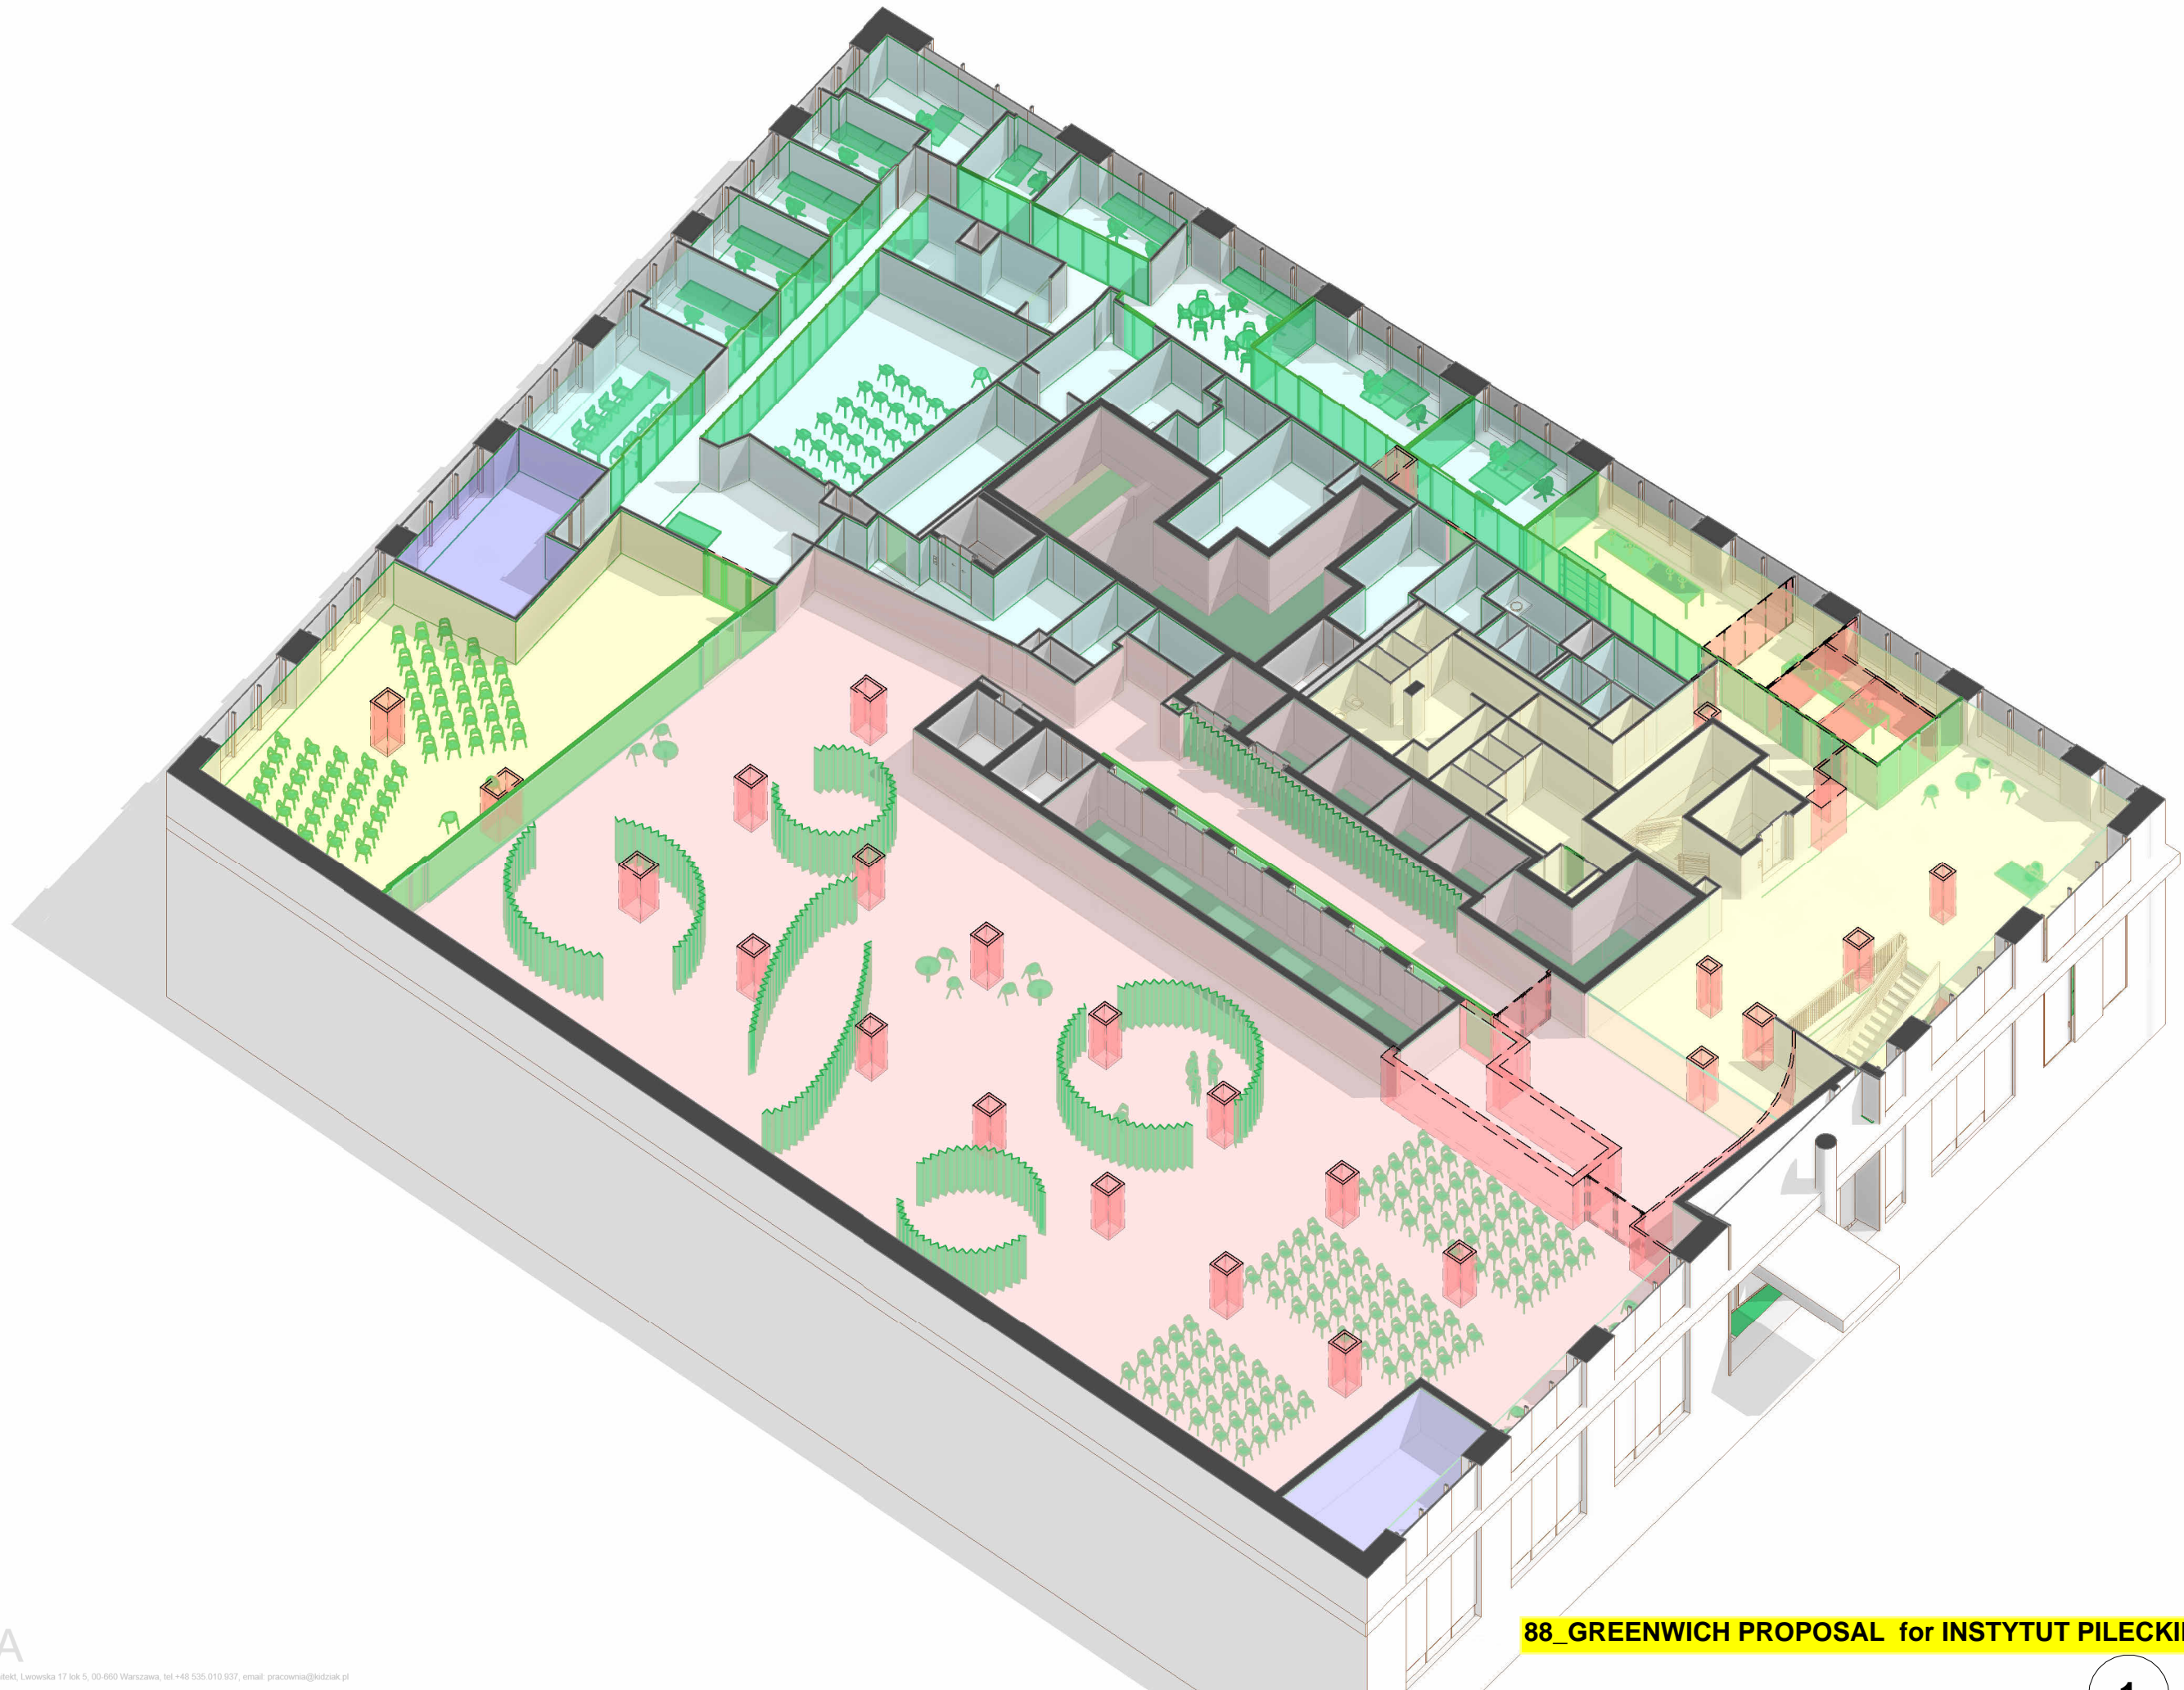



Room Schedule Level 1

Department	R No	Room Name	Area
------------	------	-----------	------

COMMON AREA			
COMMON AREA	2	LOBBY	131 m ²
COMMON AREA	3	DIGITAL LIBRARY	58 m ²
COMMON AREA	4	CONFERENCE E 3	140 m ²
COMMON AREA	5	CORRIDOR	26 m ²
COMMON AREA	6	STAIRS	15 m ²
COMMON AREA	7	STAIRS	19 m ²
COMMON AREA	8	WC	24 m ²
COMMON AREA	9	WC	23 m ²
COMMON AREA	10	ROOM	2 m ²
			437 m ²

EXHIBITION			
EXHIBITION	11	EXHIBITION	864 m ²
			864 m ²

IP OFFICES			
IP OFFICES	12	OFFICE RECEPTION	25 m ²
IP OFFICES	13	PANTRY	13 m ²
IP OFFICES	14	OFFICE 2	21 m ²
IP OFFICES	15	OFFICE 3	8 m ²
IP OFFICES	17	OFFICE 4	14 m ²
IP OFFICES	18	OFFICE 5	9 m ²
IP OFFICES	19	OFFICE 6	10 m ²
IP OFFICES	20	OFFICE 7	10 m ²
IP OFFICES	21	OFFICE 8	10 m ²
IP OFFICES	22	ROOM	10 m ²
IP OFFICES	23	TECH.	18 m ²
IP OFFICES	24	COPY	14 m ²
IP OFFICES	24	ROOM	5 m ²
IP OFFICES	25	CONF. 2	59 m ²
IP OFFICES	25	CONF. 1	23 m ²
IP OFFICES	25	ROOM	7 m ²
IP OFFICES	25	OFFICE 9	11 m ²
IP OFFICES	26	ROOM	8 m ²
IP OFFICES	26	WC	9 m ²
IP OFFICES	29	FIRE A.	6 m ²
IP OFFICES	30	TELE	6 m ²
IP OFFICES	31	CORRIDOR	24 m ²
IP OFFICES	32	ROOM	4 m ²
IP OFFICES	33	ROOM	6 m ²
IP OFFICES	35	ROOM	18 m ²
IP OFFICES	37	OFFICE 1	17 m ²
IP OFFICES	38	WC	9 m ²
IP OFFICES	39	CORRIDOR	99 m ²
IP OFFICES	42	Room	13 m ²
IP OFFICES	44	LIFT	5 m ²
IP OFFICES	46	LIFT	6 m ²
			496 m ²

TECHNICAL			
TECHNICAL	23	TECHNICAL	21 m ²
TECHNICAL	33	TECHNICAL	29 m ²
			50 m ²

Grand total 1847 m²

RECTOR STREET

Room Schedule Level -1

Department	Room Number	Room Name	Area
COMMON AREA			
COMMON AREA	4	CORRIDOR	12 m ²
COMMON AREA	5	LOCKER	14 m ²
COMMON AREA	6	VOLUNTEER	16 m ²
COMMON AREA	10	CONFERENCE 3	155 m ²
COMMON AREA	10	WC	9 m ²
COMMON AREA	11	LIFT	6 m ²
COMMON AREA	11	WC	9 m ²
COMMON AREA	13	BACKSTAGE	16 m ²
COMMON AREA	40	wc	2 m ²
			239 m ²

IP_BACKOFFICE			
IP_BACKOFFICE	7	ROOM	10 m ²
IP_BACKOFFICE	8	ROOM	5 m ²
IP_BACKOFFICE	13	OFFICE	8 m ²
IP_BACKOFFICE	14	OFFICE	8 m ²
IP_BACKOFFICE	15	OFFICE	8 m ²
IP_BACKOFFICE	16	ROOM	6 m ²
IP_BACKOFFICE	17	STAFF	66 m ²
IP_BACKOFFICE	19	ROOM	25 m ²
IP_BACKOFFICE	20	ROOM	47 m ²
IP_BACKOFFICE	27	PANTRY	8 m ²
IP_BACKOFFICE	28	OFFICE	4 m ²
			195 m ²

TECHNICAL			
TECHNICAL	34	MACHINE R.	10 m ²
			10 m ²
Grand total			443 m ²

WASHINGTON STREET

GREENWICH STREET

5
4
3
2
1

A B C D E F G H I

88_GREENWICH PROPOSAL for INSTYTUT PILECKIEGO OPTION 1

1 Level -1 +BACKGROUND 1 : 200



5

4

3

2

1

A

B

C

D

E

F

G

H


6

BK_A

Bogumił Kidziak Architekt, Lwowska 17 lok 5, 00-060 Warszawa, tel. +48 535 010 937, email: pracownia@kidziak.pl

Copyright: BK_A Bogumił Kidziak Architekt

1

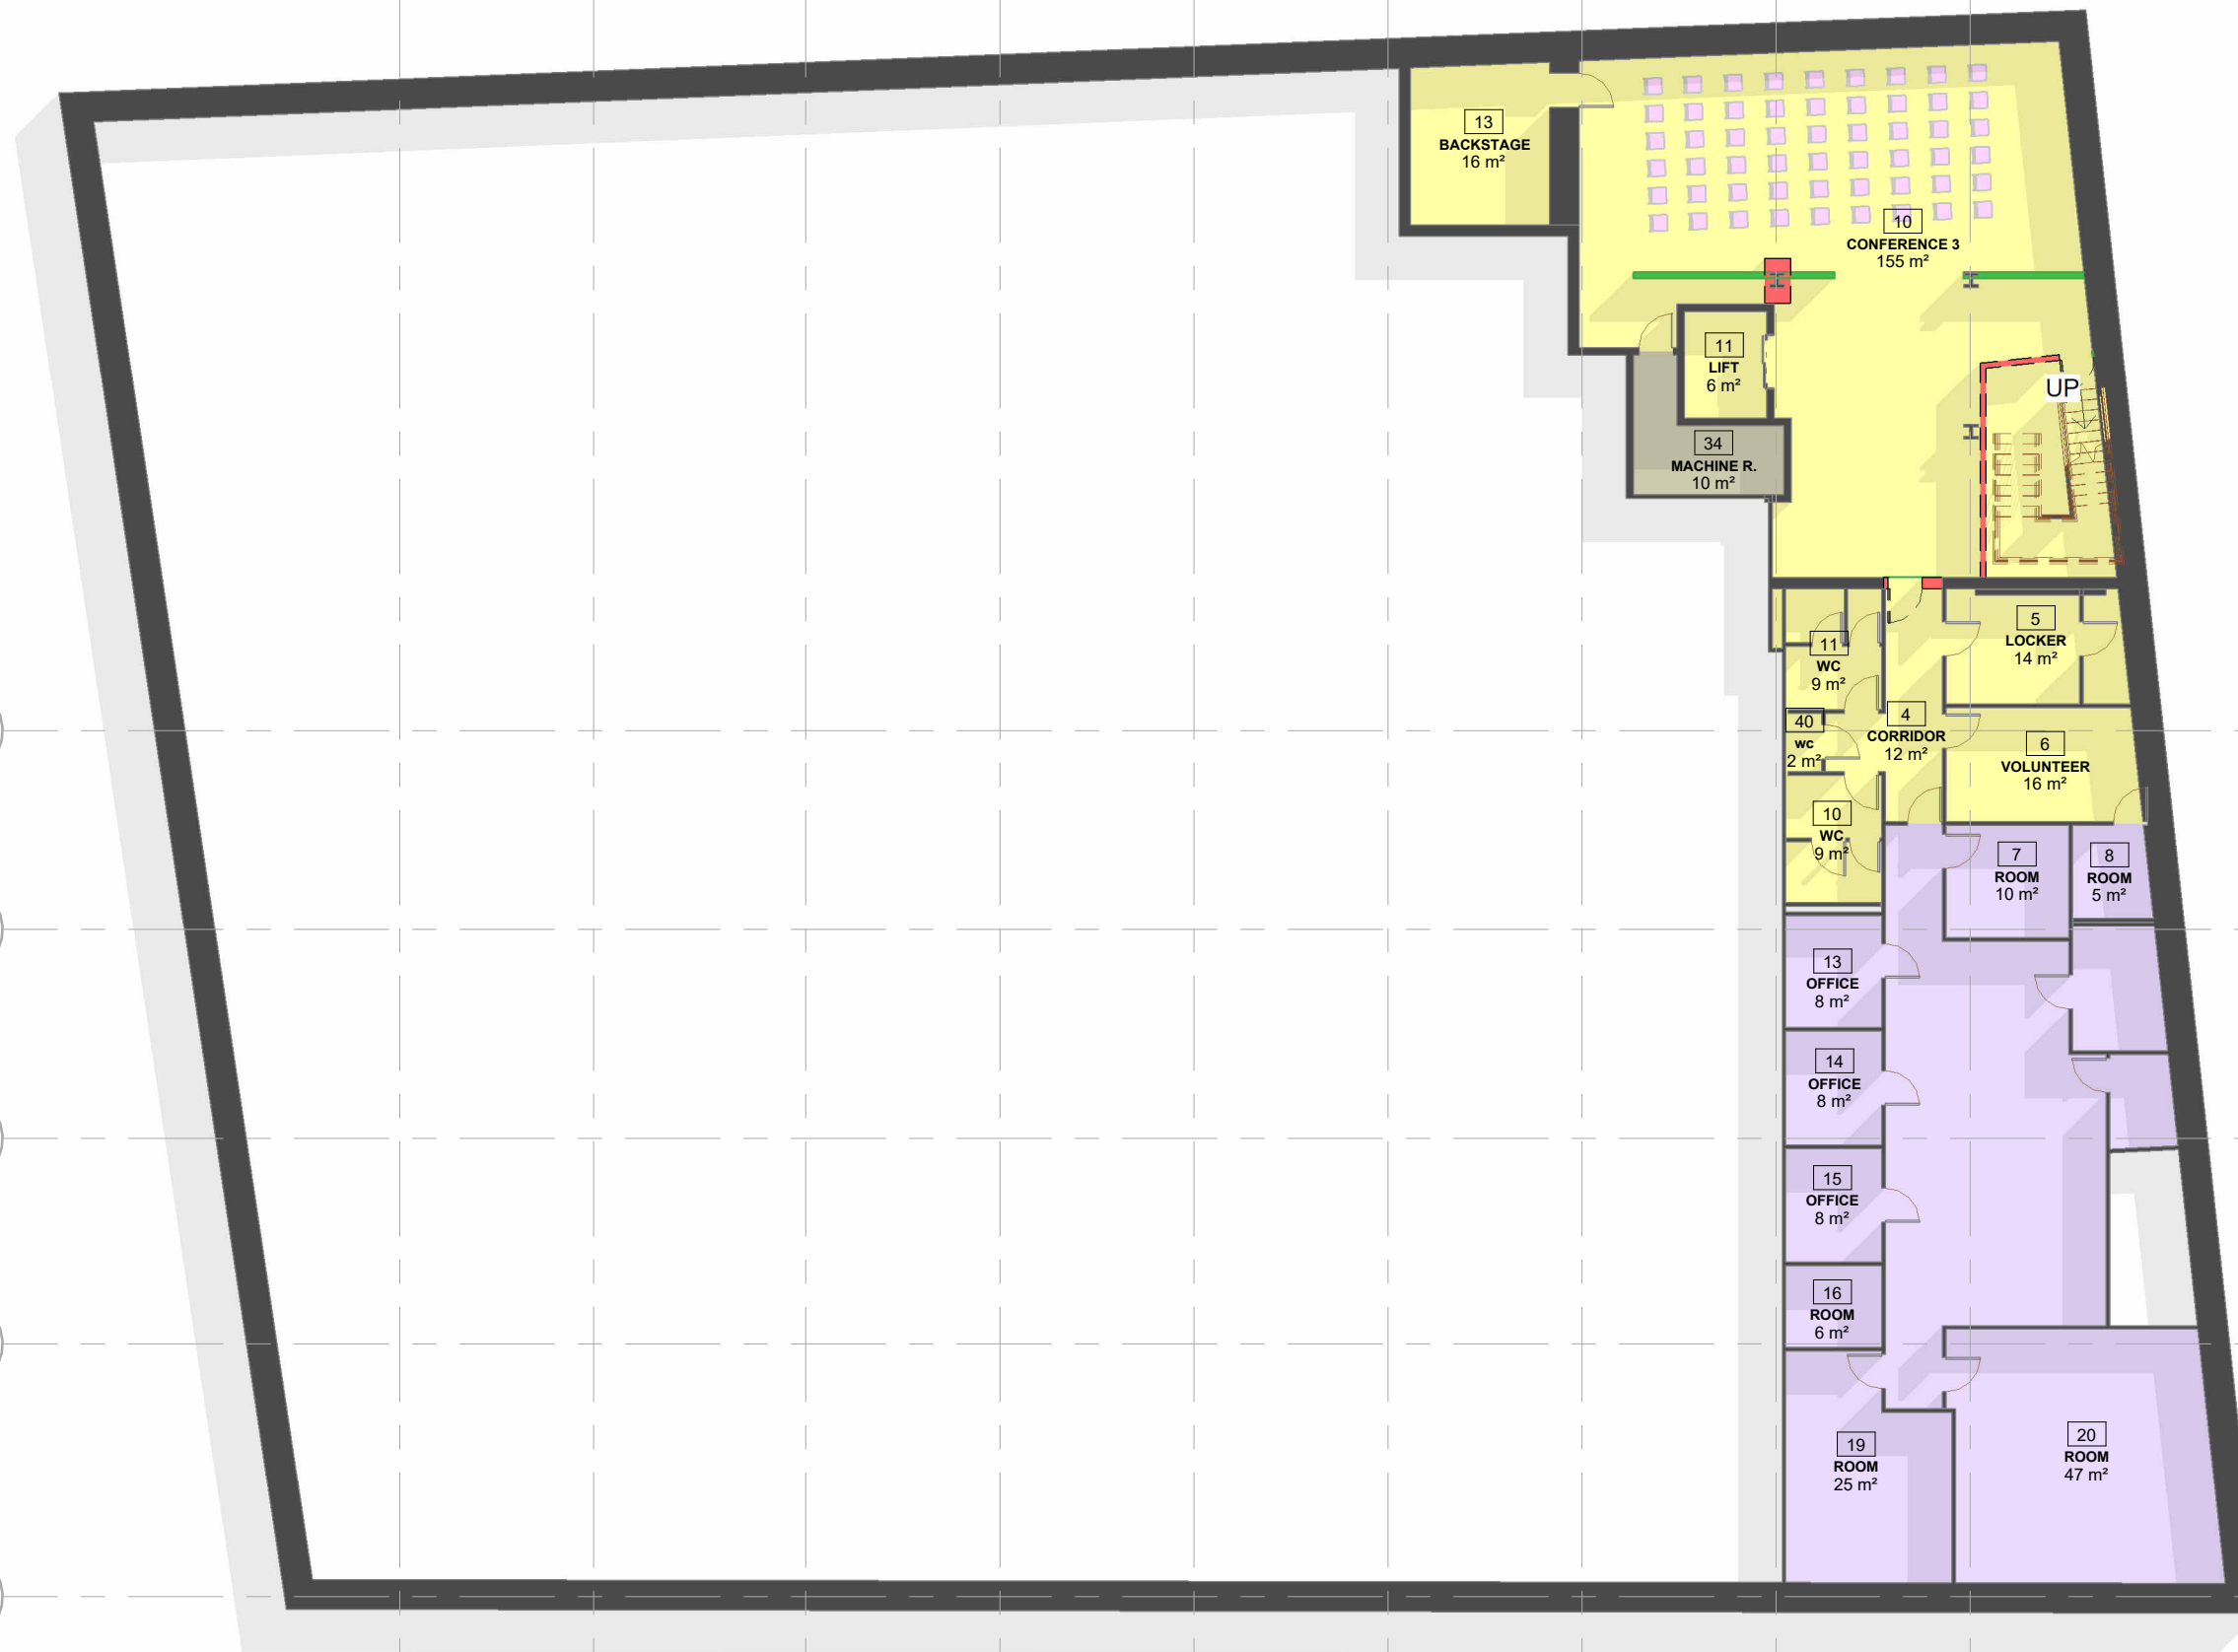

Room Schedule Level -1

Department	Room Number	Room Name	Area
------------	-------------	-----------	------

COMMON AREA			
COMMON AREA	4	CORRIDOR	12 m ²
COMMON AREA	5	LOCKER	14 m ²
COMMON AREA	6	VOLUNTEER	16 m ²
COMMON AREA	10	CONFERENCE 3	155 m ²
COMMON AREA	10	WC	9 m ²
COMMON AREA	11	LIFT	6 m ²
COMMON AREA	11	WC	9 m ²
COMMON AREA	13	BACKSTAGE	16 m ²
COMMON AREA	40	wc	2 m ²
			239 m ²

IP_BACKOFFICE			
IP_BACKOFFICE	7	ROOM	10 m ²
IP_BACKOFFICE	8	ROOM	5 m ²
IP_BACKOFFICE	13	OFFICE	8 m ²
IP_BACKOFFICE	14	OFFICE	8 m ²
IP_BACKOFFICE	15	OFFICE	8 m ²
IP_BACKOFFICE	16	ROOM	6 m ²
IP_BACKOFFICE	17	STAFF	66 m ²
IP_BACKOFFICE	19	ROOM	25 m ²
IP_BACKOFFICE	20	ROOM	47 m ²
IP_BACKOFFICE	27	PANTRY	8 m ²
IP_BACKOFFICE	28	OFFICE	4 m ²
			195 m ²

TECHNICAL			
TECHNICAL	34	MACHINE R.	10 m ²
			10 m ²

Grand total 443 m²

By Department Legend

- COMMON AREA
- IP_BACKOFFICE
- TECHNICAL

Room Schedule Level -1

Department	Room Number	Room Name	Area
COMMON AREA	4	CORRIDOR	12 m ²
COMMON AREA	5	LOCKER	14 m ²
COMMON AREA	6	VOLUNTEER	16 m ²
COMMON AREA	10	CONFERENCE 3	155 m ²
COMMON AREA	10	WC	9 m ²
COMMON AREA	11	LIFT	6 m ²
COMMON AREA	11	WC	9 m ²
COMMON AREA	13	BACKSTAGE	16 m ²
COMMON AREA	40	wc	2 m ²
			239 m ²


IP_BACKOFFICE	Room Number	Room Name	Area
IP_BACKOFFICE	7	ROOM	10 m ²
IP_BACKOFFICE	8	ROOM	5 m ²
IP_BACKOFFICE	13	OFFICE	8 m ²
IP_BACKOFFICE	14	OFFICE	8 m ²
IP_BACKOFFICE	15	OFFICE	8 m ²
IP_BACKOFFICE	16	ROOM	6 m ²
IP_BACKOFFICE	17	STAFF	66 m ²
IP_BACKOFFICE	19	ROOM	25 m ²
IP_BACKOFFICE	20	ROOM	47 m ²
IP_BACKOFFICE	27	PANTRY	8 m ²
IP_BACKOFFICE	28	OFFICE	4 m ²
			195 m ²

TECHNICAL	Room Number	Room Name	Area
TECHNICAL	34	MACHINE R.	10 m ²
			10 m ²

Grand total 443 m²



WASHINGTON STREET

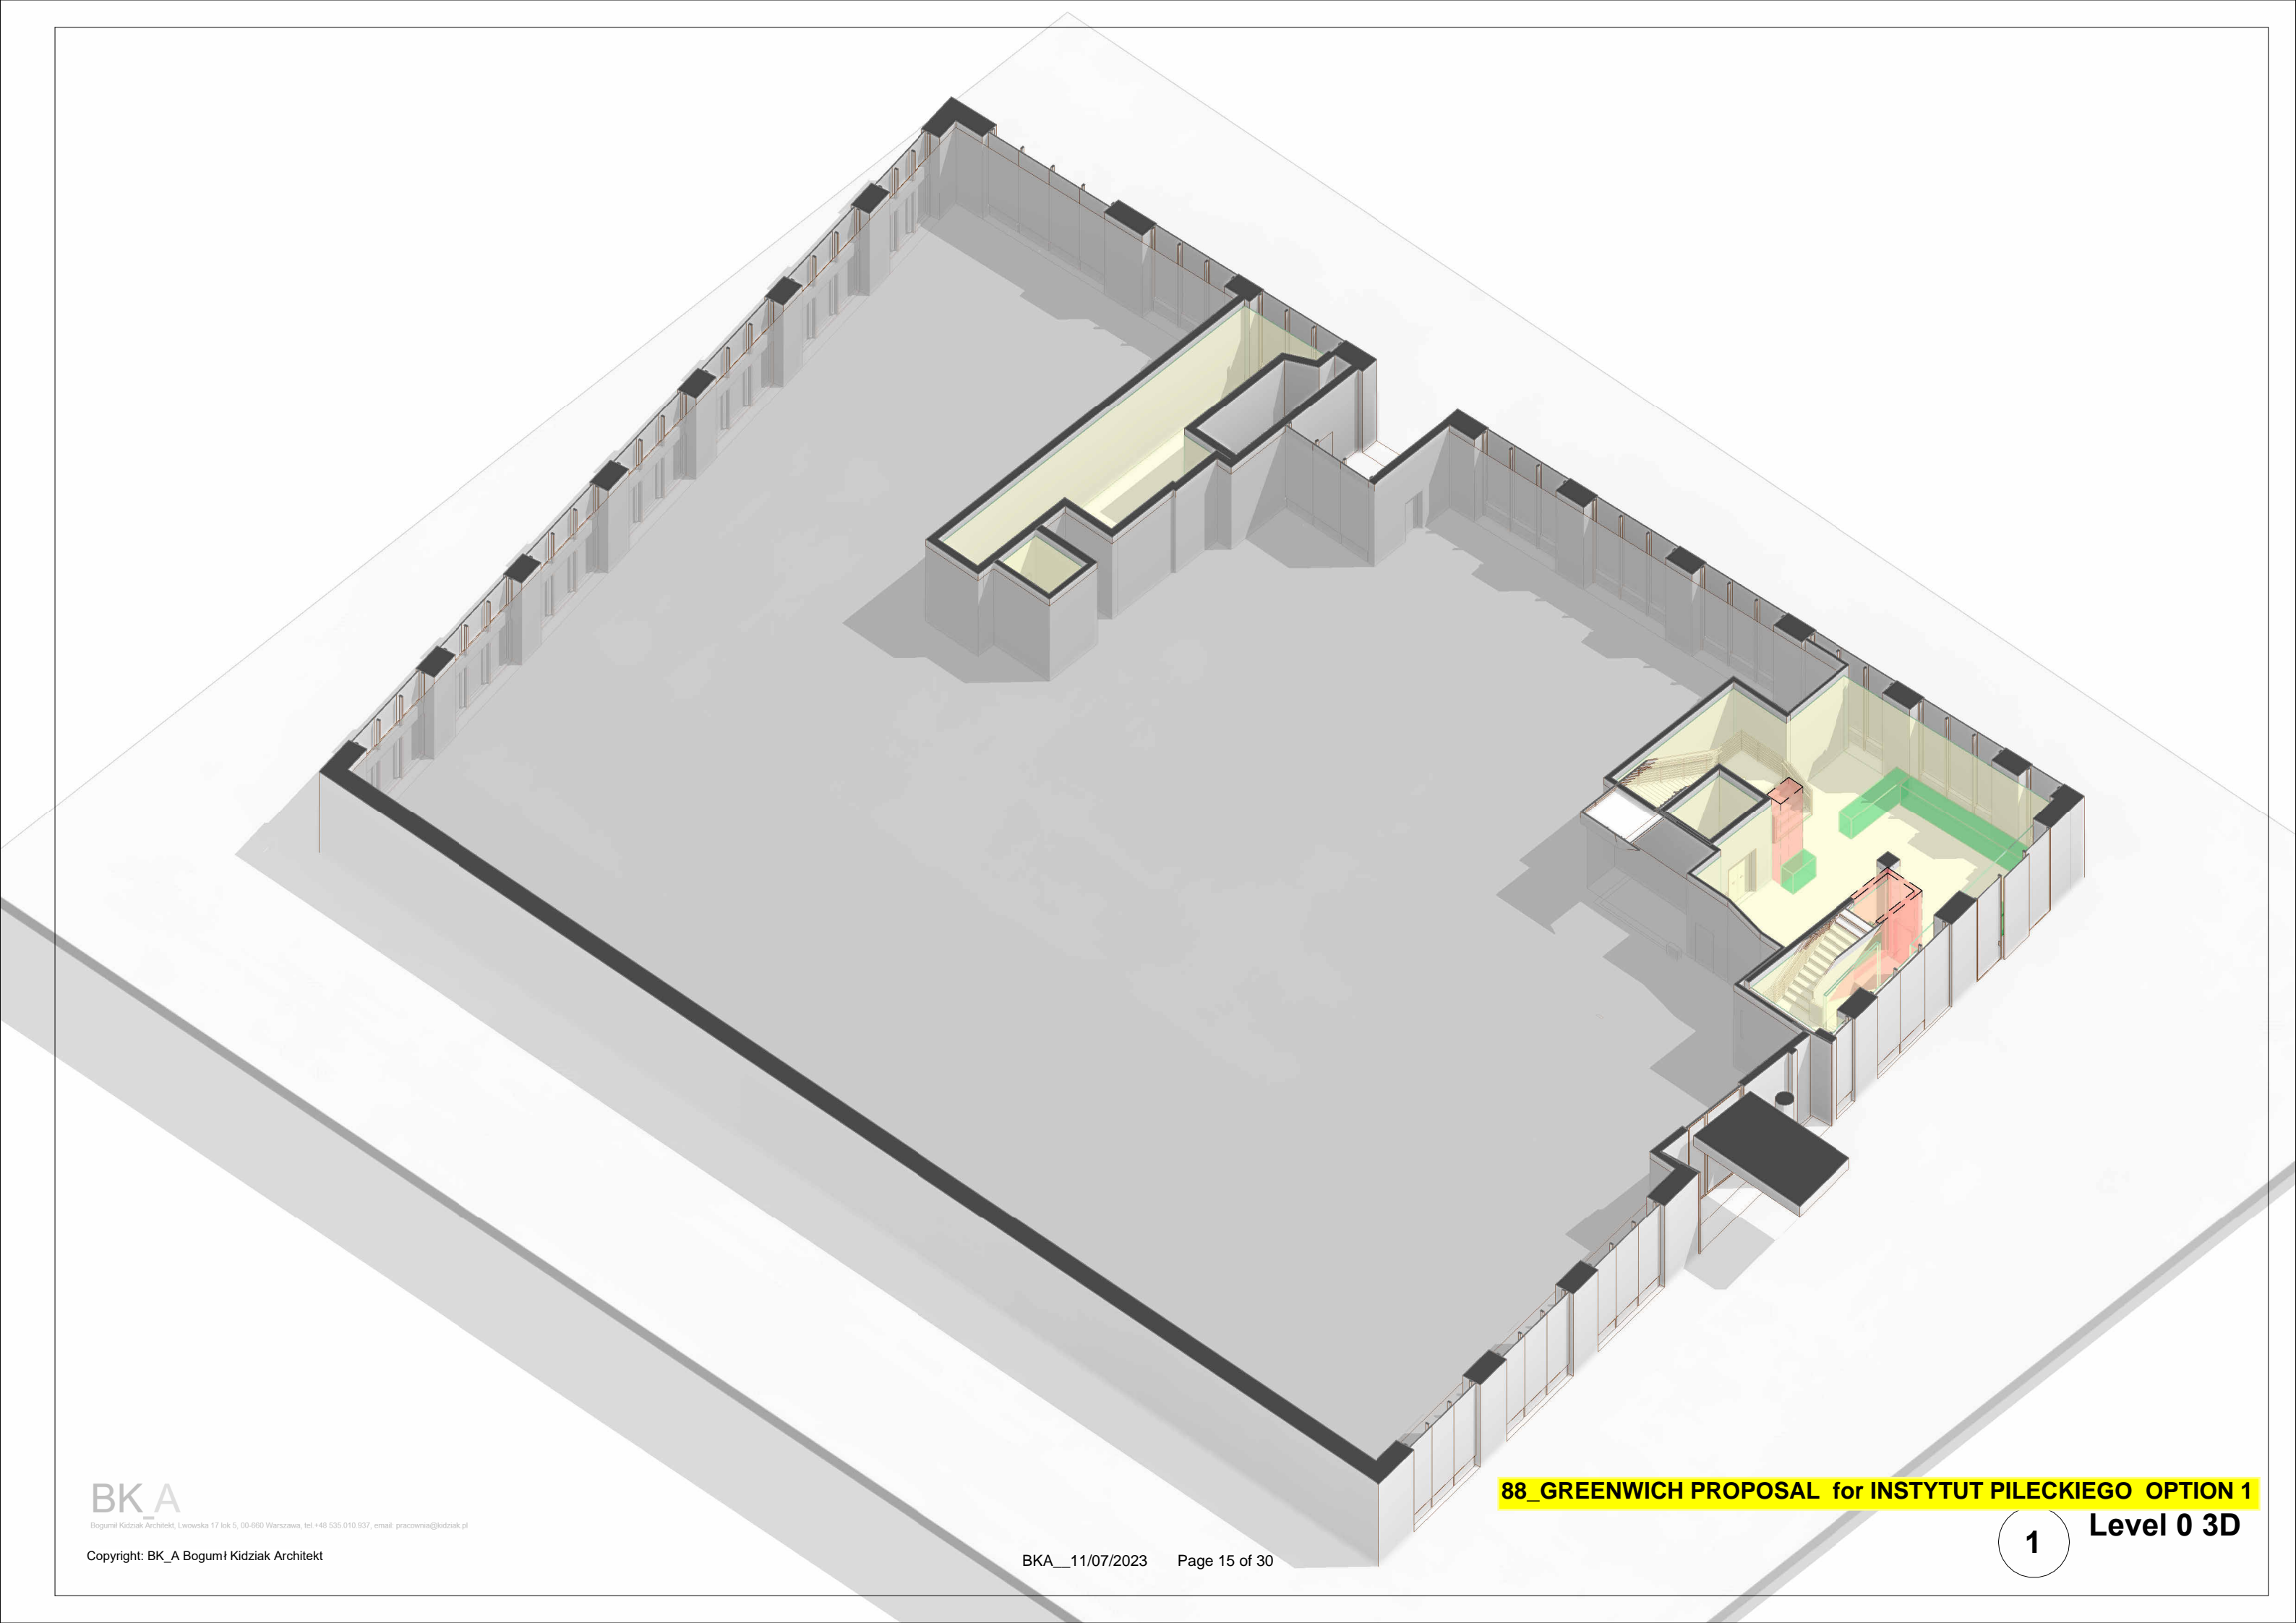

Room Schedule Level 0

Department	Room No	Room Name	Area
COMMON AREA	1	ENTRANCE LOBBY	112 m ²
COMMON AREA	36	BACK ENTR.	53 m ²
Grand total			165 m ²

By Department Legend

COMMON AREA



SIDEWALK


Room Schedule Level 0

Department	Room No	Room Name	Area
------------	---------	-----------	------

COMMON AREA

COMMON AREA	1	ENTRANCE LOBBY	112 m ²
COMMON AREA	36	BACK ENTR.	53 m ²

Grand total
165 m²
165 m²

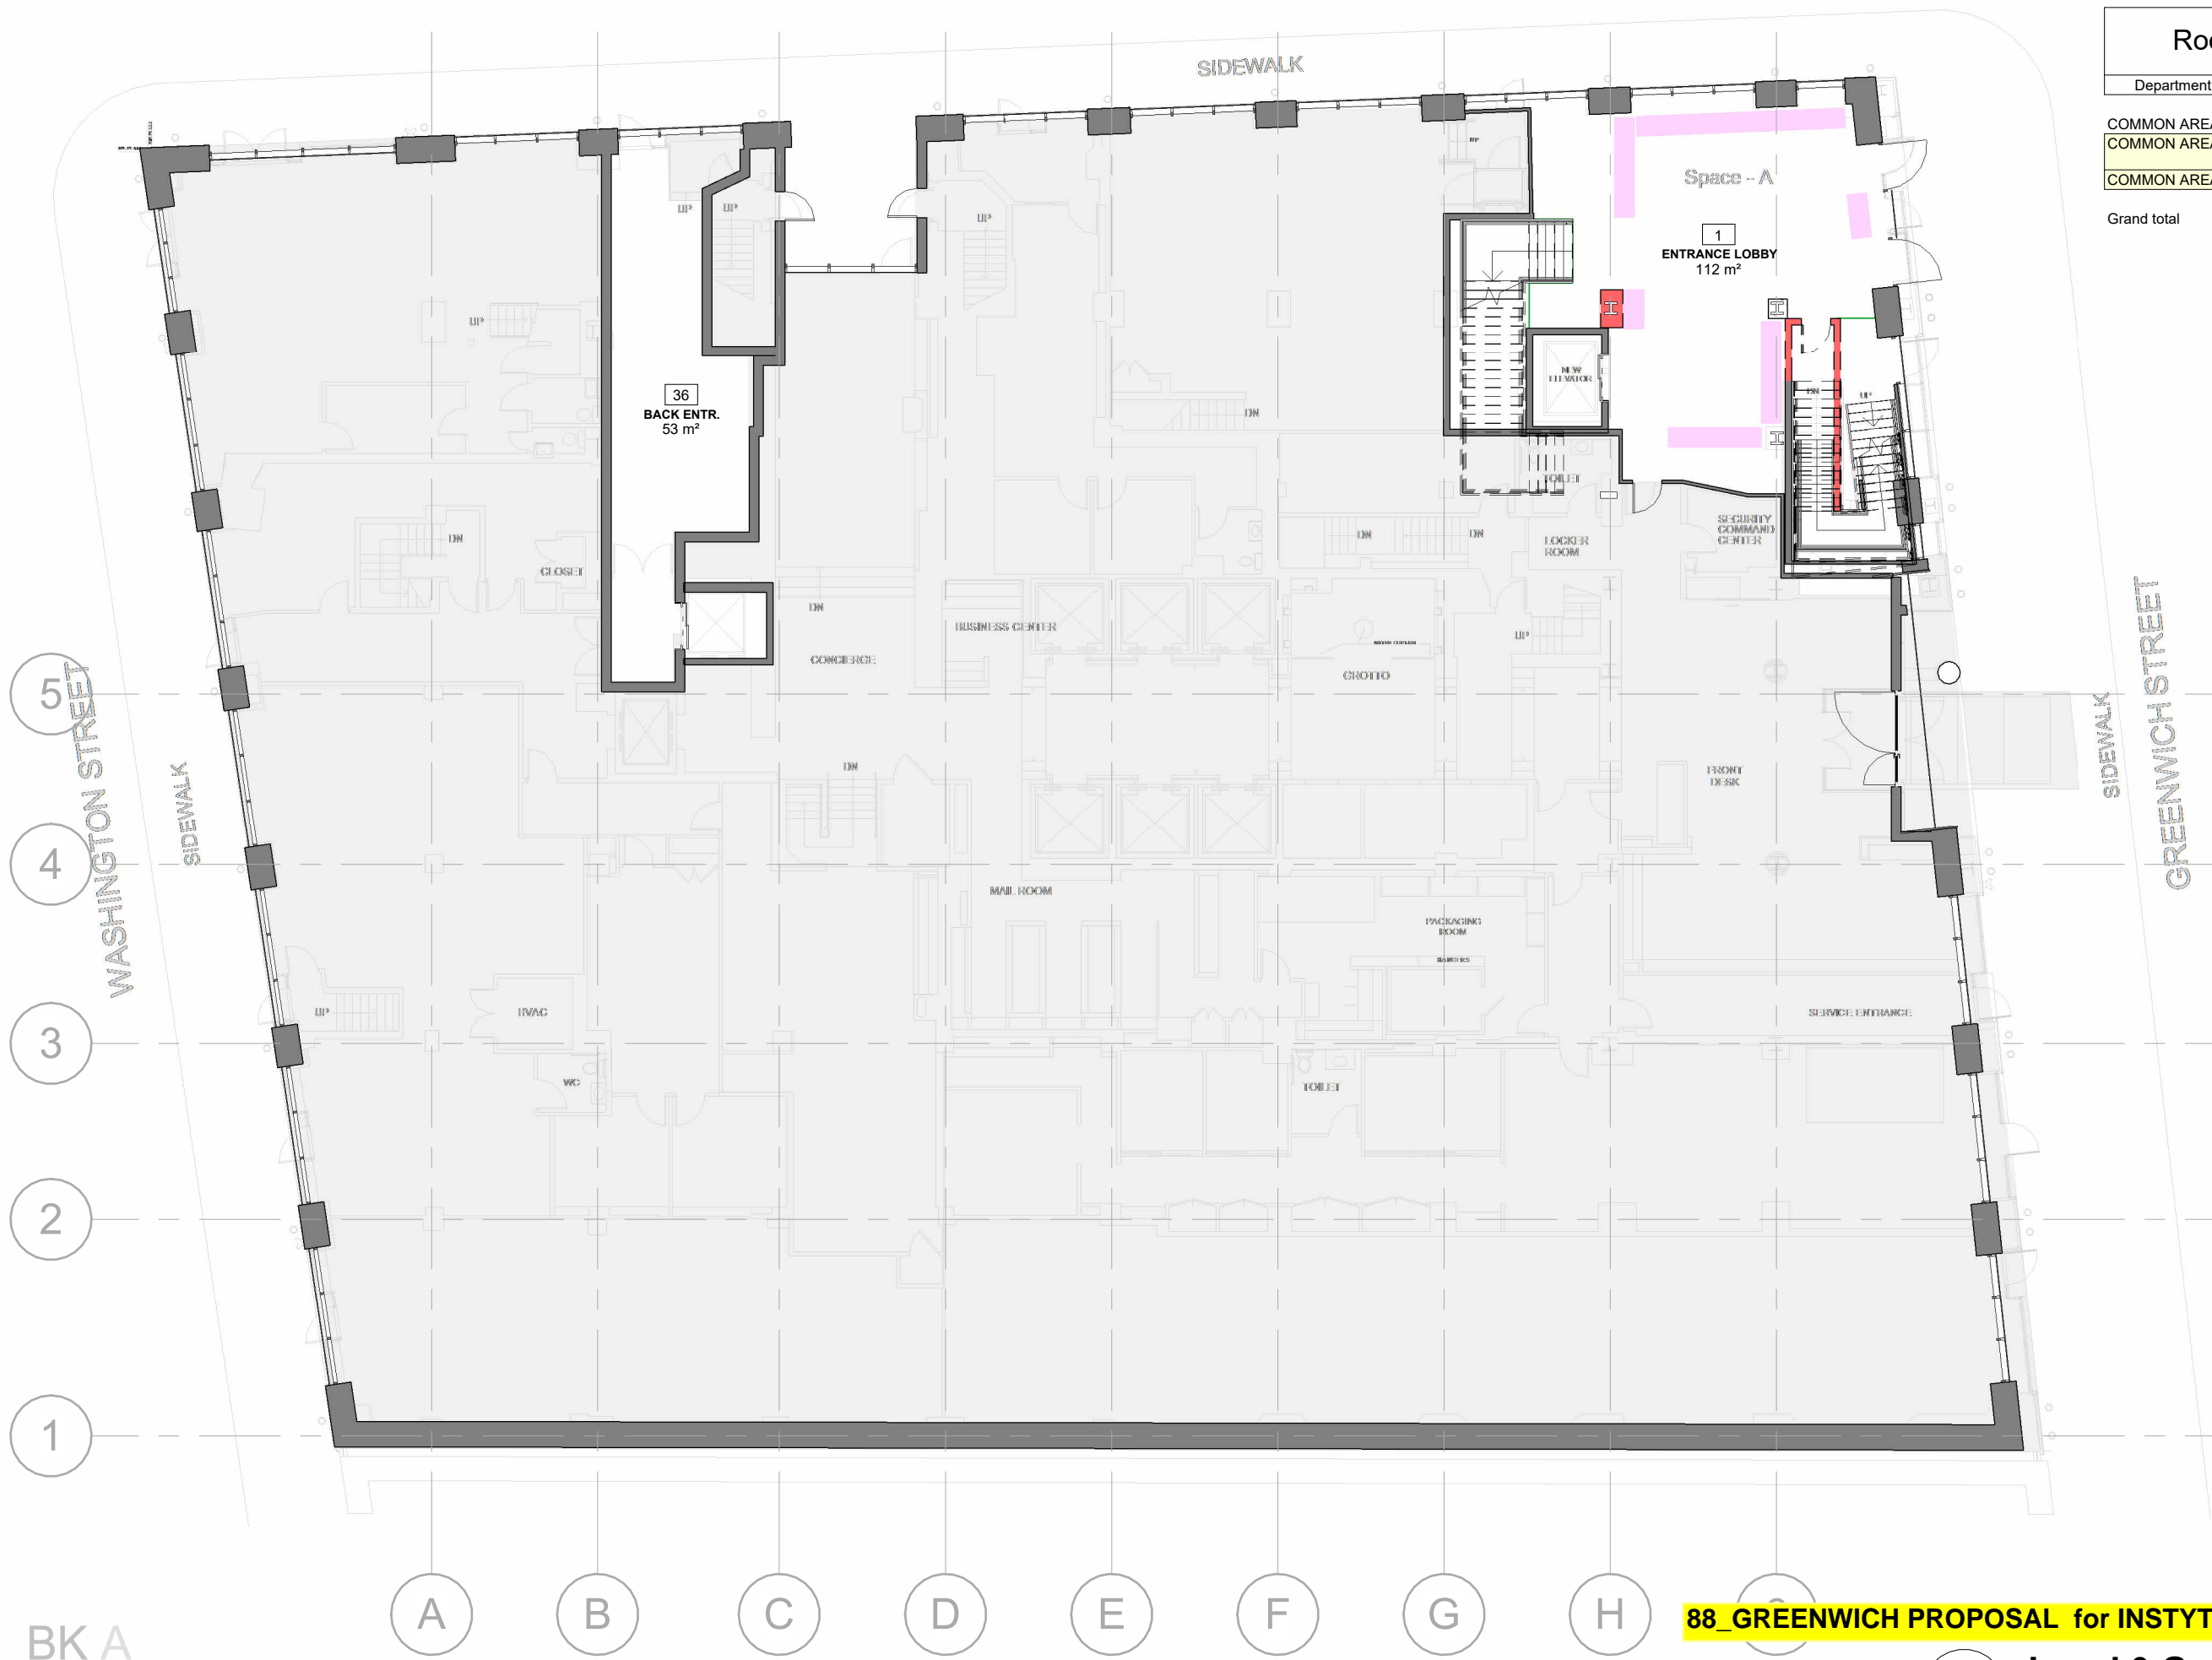

88_GREENWICH PROPOSAL for INSTYTUT PILECKIEGO OPTION 1

1 Level 0 Ground floor PHASING
1 : 200

Room Schedule Level 0			
Department	Room No	Room Name	Area
COMMON AREA	1	ENTRANCE LOBBY	112 m ²
COMMON AREA	36	BACK ENTR.	53 m ²
Grand total			165 m ²



Room Schedule Level 1

Department	R No	Room Name	Area
------------	------	-----------	------

COMMON AREA			
COMMON AREA	2	LOBBY	131 m ²
COMMON AREA	3	DIGITAL LIBRARY	58 m ²
COMMON AREA	5	CORRIDOR	26 m ²
COMMON AREA	6	STAIRS	15 m ²
COMMON AREA	7	STAIRS	19 m ²
COMMON AREA	8	WC	24 m ²
COMMON AREA	9	WC	23 m ²
COMMON AREA	10	ROOM	2 m ²
			297 m ²

EXHIBITION			
EXHIBITION	11	EXHIBITION	929 m ²
			929 m ²

IP OFFICES			
IP OFFICES	4	CORRIDOR	121 m ²
IP OFFICES	12	OFFICE RECEPTION	25 m ²
IP OFFICES	13	PANTRY	13 m ²
IP OFFICES	14	OFFICE 2	21 m ²
IP OFFICES	15	OFFICE 3	8 m ²
IP OFFICES	17	OFFICE 4	14 m ²
IP OFFICES	18	OFFICE 5	9 m ²
IP OFFICES	19	OFFICE 6	10 m ²
IP OFFICES	20	OFFICE 7	10 m ²
IP OFFICES	21	OFFICE 8	10 m ²
IP OFFICES	22	ROOM	10 m ²
IP OFFICES	23	TECH.	18 m ²
IP OFFICES	24	COPY	14 m ²
IP OFFICES	24	ROOM	5 m ²
IP OFFICES	25	CONF. 2	59 m ²
IP OFFICES	25	CONF. 1	23 m ²
IP OFFICES	25	ROOM	7 m ²
IP OFFICES	25	OFFICE 9	11 m ²
IP OFFICES	26	ROOM	8 m ²
IP OFFICES	26	WC	9 m ²
IP OFFICES	31	CORRIDOR	24 m ²
IP OFFICES	32	ROOM	4 m ²
IP OFFICES	33	ROOM	6 m ²
IP OFFICES	35	ROOM	18 m ²
IP OFFICES	37	OFFICE 1	17 m ²
IP OFFICES	38	WC	9 m ²
IP OFFICES	40	OFFICE 9	22 m ²
IP OFFICES	42	Room	13 m ²
IP OFFICES	43	OFFICE 10	32 m ²
IP OFFICES	44	LIFT	5 m ²
IP OFFICES	46	LIFT	6 m ²
			559 m ²

TECHNICAL			
TECHNICAL	23	TECHNICAL	21 m ²
TECHNICAL	29	FIRE A.	6 m ²
TECHNICAL	30	TELE	6 m ²
TECHNICAL	33	TECHNICAL	29 m ²
			62 m ²

Grand total 1847 m²

By Department Legend

- COMMON AREA
- EXHIBITION
- IP OFFICES
- TECHNICAL






Room Schedule Level 1

Department	R No	Room Name	Area
COMMON AREA			
COMMON AREA	2	LOBBY	131 m ²
COMMON AREA	3	DIGITAL LIBRARY	58 m ²
COMMON AREA	5	CORRIDOR	26 m ²
COMMON AREA	6	STAIRS	15 m ²
COMMON AREA	7	STAIRS	19 m ²
COMMON AREA	8	WC	24 m ²
COMMON AREA	9	WC	23 m ²
COMMON AREA	10	ROOM	2 m ²
			297 m ²
EXHIBITION			
EXHIBITION	11	EXIBITION	929 m ²
			929 m ²
IP OFFICES			
IP OFFICES	4	CORRIDOR	121 m ²
IP OFFICES	12	OFFICE RECEPTION	25 m ²
IP OFFICES	13	PANTRY	13 m ²
IP OFFICES	14	OFFICE 2	21 m ²
IP OFFICES	15	OFFICE 3	8 m ²
IP OFFICES	17	OFFICE 4	14 m ²
IP OFFICES	18	OFFICE 5	9 m ²
IP OFFICES	19	OFFICE 6	10 m ²
IP OFFICES	20	OFFICE 7	10 m ²
IP OFFICES	21	OFFICE 8	10 m ²
IP OFFICES	22	ROOM	10 m ²
IP OFFICES	23	TECH.	18 m ²
IP OFFICES	24	COPY	14 m ²
IP OFFICES	24	ROOM	5 m ²
IP OFFICES	25	CONF. 2	59 m ²
IP OFFICES	25	CONF. 1	23 m ²
IP OFFICES	25	ROOM	7 m ²
IP OFFICES	25	OFFICE 9	11 m ²
IP OFFICES	26	ROOM	8 m ²
IP OFFICES	26	WC	9 m ²
IP OFFICES	31	CORRIDOR	24 m ²
IP OFFICES	32	ROOM	4 m ²
IP OFFICES	33	ROOM	6 m ²
IP OFFICES	35	ROOM	18 m ²
IP OFFICES	37	OFFICE 1	17 m ²
IP OFFICES	38	WC	9 m ²
IP OFFICES	40	OFFICE 9	22 m ²
IP OFFICES	42	Room	13 m ²
IP OFFICES	43	OFFICE 10	32 m ²
IP OFFICES	44	LIFT	5 m ²
IP OFFICES	46	LIFT	6 m ²
			559 m ²
TECHNICAL			
TECHNICAL	23	TECHNICAL	21 m ²
TECHNICAL	29	FIRE A.	6 m ²
TECHNICAL	30	TELE	6 m ²
TECHNICAL	33	TECHNICAL	29 m ²
			62 m ²
Grand total			1847 m²

88_GREENWICH PROPOSAL for INSTYTUT PILECKIEGO OPTION 2

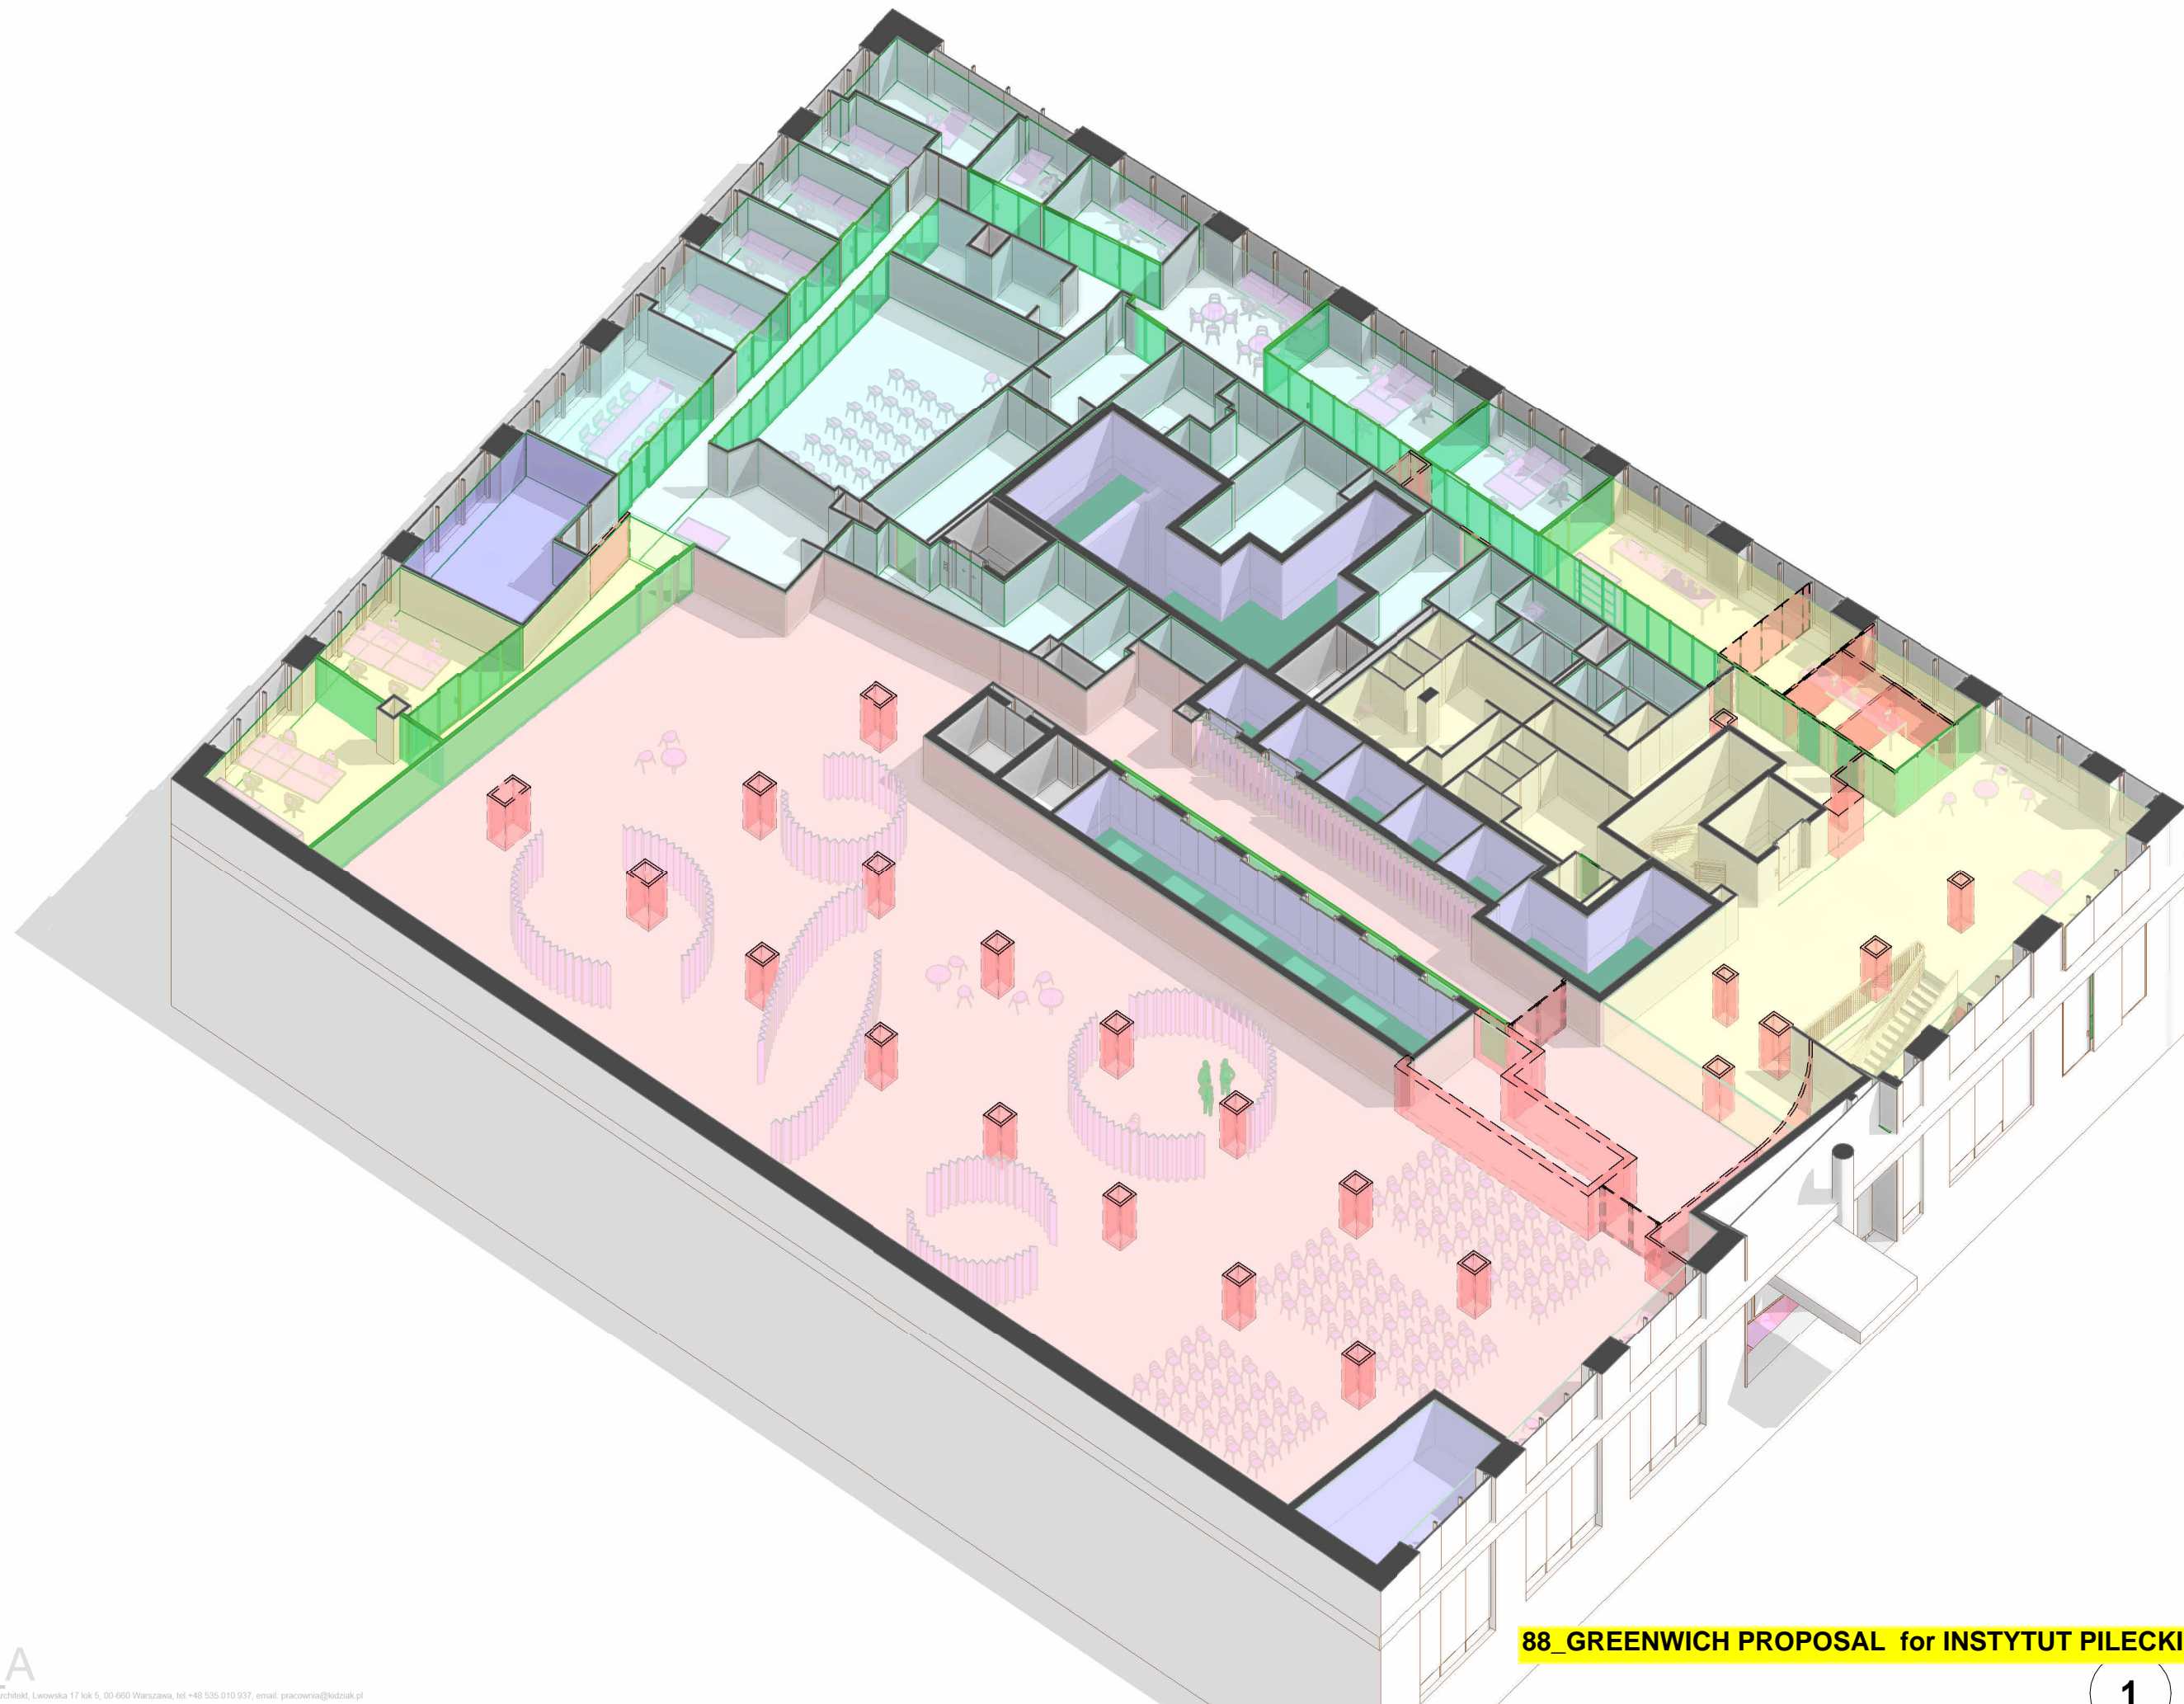

Room Schedule Level 1

Department	R No	Room Name	Area
------------	------	-----------	------

COMMON AREA			
COMMON AREA	2	LOBBY	131 m ²
COMMON AREA	3	DIGITAL LIBRARY	58 m ²
COMMON AREA	5	CORRIDOR	26 m ²
COMMON AREA	6	STAIRS	15 m ²
COMMON AREA	7	STAIRS	19 m ²
COMMON AREA	8	WC	24 m ²
COMMON AREA	9	WC	23 m ²
COMMON AREA	10	ROOM	2 m ²
			297 m ²


EXHIBITION			
EXHIBITION	11	EXHIBITION	929 m ²
			929 m ²


IP OFFICES			
IP OFFICES	4	CORRIDOR	121 m ²
IP OFFICES	12	OFFICE RECEPTION	25 m ²
IP OFFICES	13	PANTRY	13 m ²
IP OFFICES	14	OFFICE 2	21 m ²
IP OFFICES	15	OFFICE 3	8 m ²
IP OFFICES	17	OFFICE 4	14 m ²
IP OFFICES	18	OFFICE 5	9 m ²
IP OFFICES	19	OFFICE 6	10 m ²
IP OFFICES	20	OFFICE 7	10 m ²
IP OFFICES	21	OFFICE 8	10 m ²
IP OFFICES	22	ROOM	10 m ²
IP OFFICES	23	TECH.	18 m ²
IP OFFICES	24	COPY	14 m ²
IP OFFICES	24	ROOM	5 m ²
IP OFFICES	25	CONF. 2	59 m ²
IP OFFICES	25	CONF. 1	23 m ²
IP OFFICES	25	ROOM	7 m ²
IP OFFICES	25	OFFICE 9	11 m ²
IP OFFICES	26	ROOM	8 m ²
IP OFFICES	26	WC	9 m ²
IP OFFICES	31	CORRIDOR	24 m ²
IP OFFICES	32	ROOM	4 m ²
IP OFFICES	33	ROOM	6 m ²
IP OFFICES	35	ROOM	18 m ²
IP OFFICES	37	OFFICE 1	17 m ²
IP OFFICES	38	WC	9 m ²
IP OFFICES	40	OFFICE 9	22 m ²
IP OFFICES	42	Room	13 m ²
IP OFFICES	43	OFFICE 10	32 m ²
IP OFFICES	44	LIFT	5 m ²
IP OFFICES	46	LIFT	6 m ²
			559 m ²

TECHNICAL			
TECHNICAL	23	TECHNICAL	21 m ²
TECHNICAL	29	FIRE A.	6 m ²
TECHNICAL	30	TELE	6 m ²
TECHNICAL	33	TECHNICAL	29 m ²
			62 m ²

Grand total 1847 m²



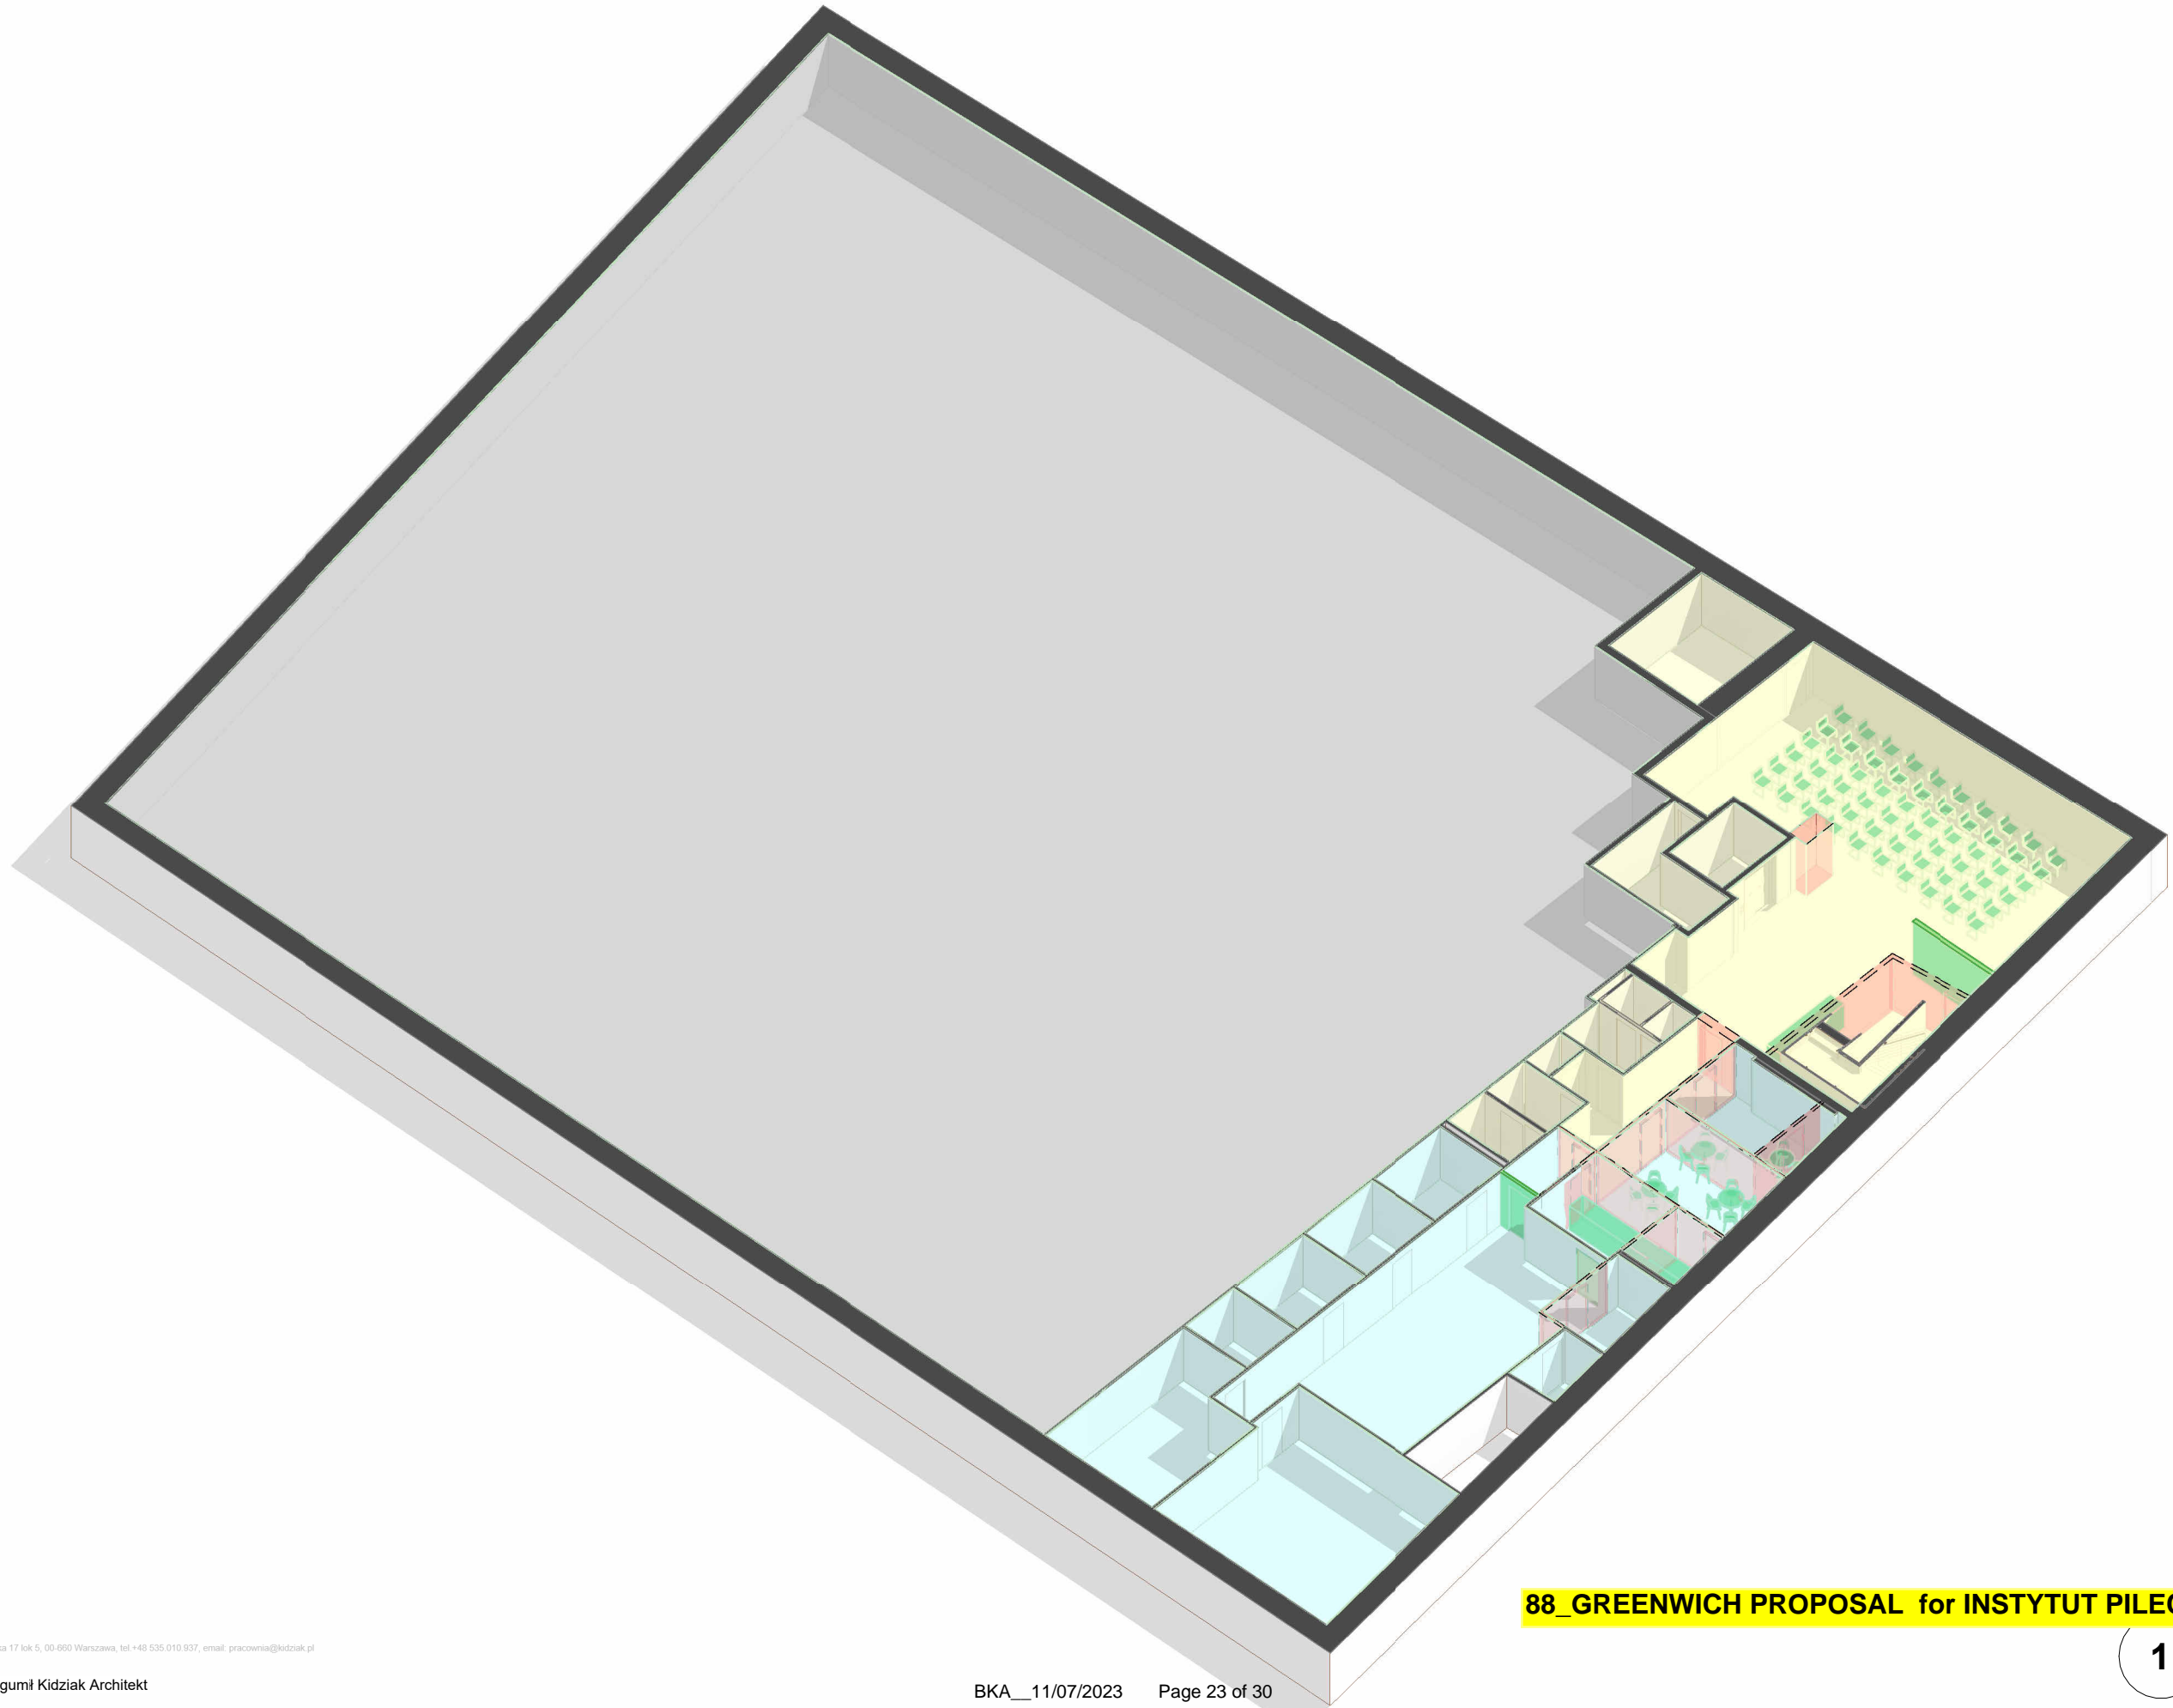

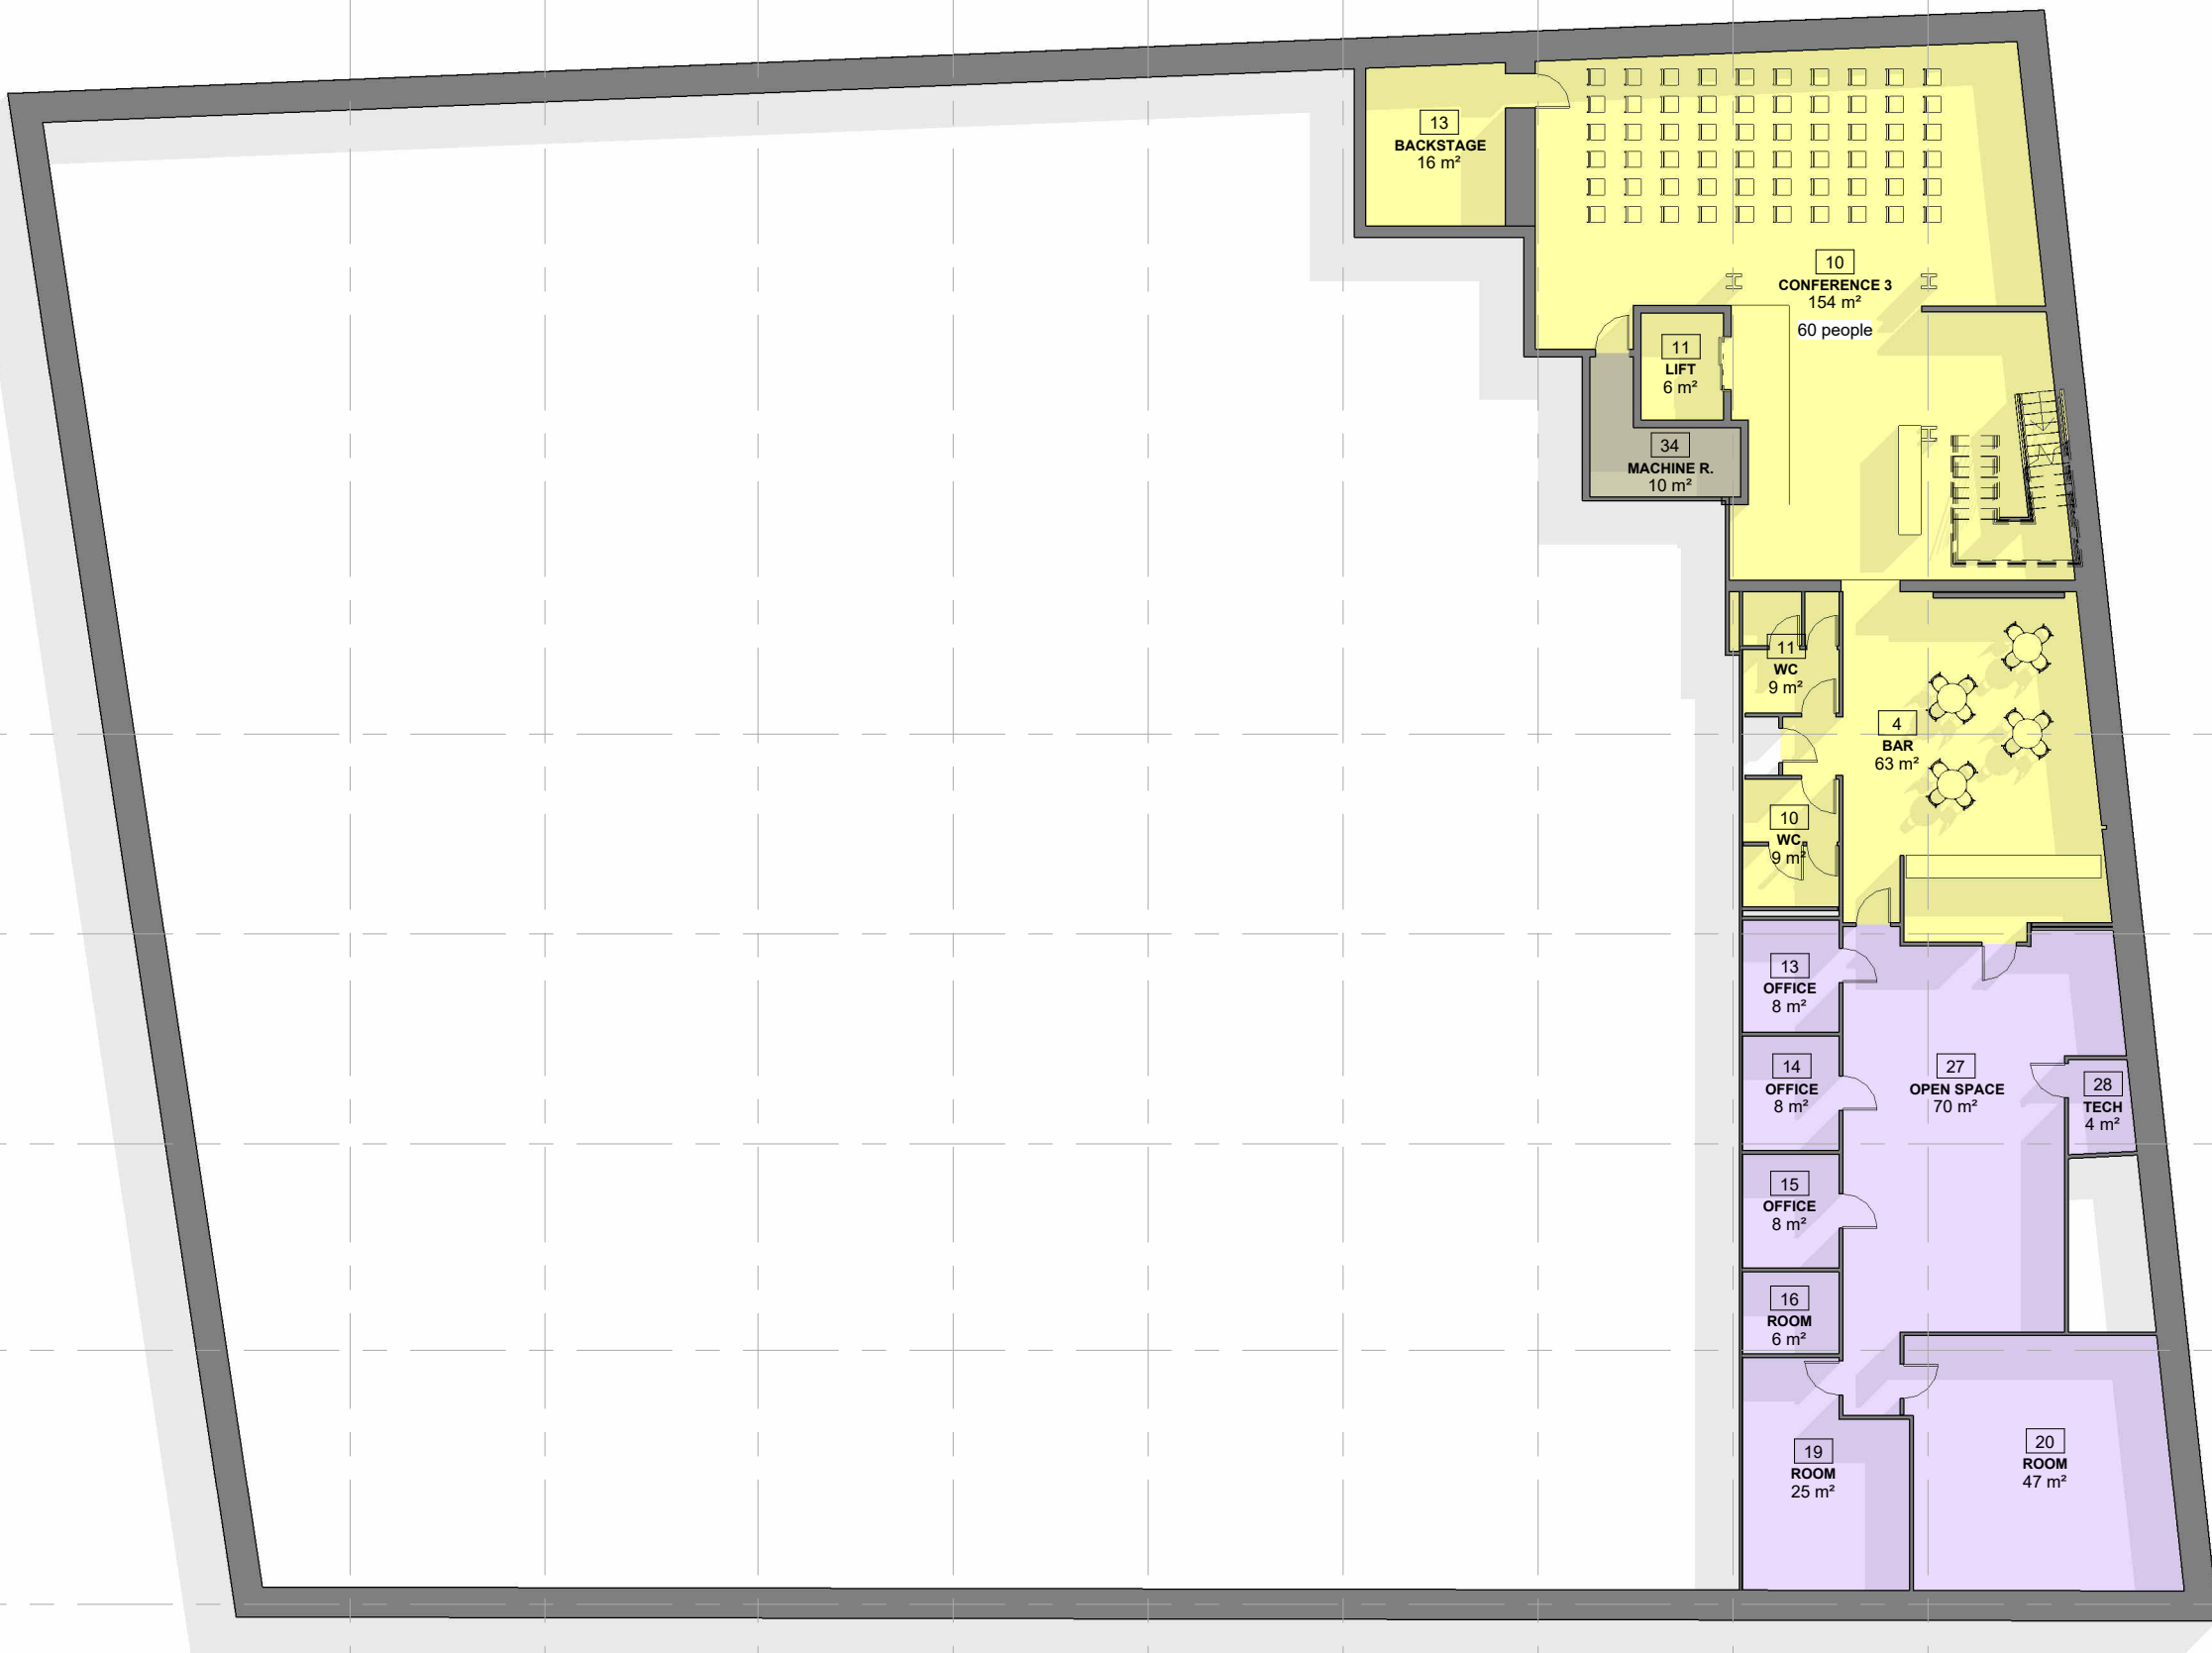

Room Schedule Level -1

Department	Room Number	Room Name	Area
------------	-------------	-----------	------

COMMON AREA			
COMMON AREA	4	BAR	63 m ²
COMMON AREA	10	CONFERENCE 3	154 m ²
COMMON AREA	10	WC	9 m ²
COMMON AREA	11	LIFT	6 m ²
COMMON AREA	11	WC	9 m ²
COMMON AREA	13	BACKSTAGE	16 m ²
			257 m ²

IP_BACKOFFICE			
IP_BACKOFFICE	13	OFFICE	8 m ²
IP_BACKOFFICE	14	OFFICE	8 m ²
IP_BACKOFFICE	15	OFFICE	8 m ²
IP_BACKOFFICE	16	ROOM	6 m ²
IP_BACKOFFICE	19	ROOM	25 m ²
IP_BACKOFFICE	20	ROOM	47 m ²
IP_BACKOFFICE	27	OPEN SPACE	70 m ²
IP_BACKOFFICE	28	TECH	4 m ²
			176 m ²

TECHNICAL			
TECHNICAL	34	MACHINE R.	10 m ²
			10 m ²

Grand total 443 m²

By Department Legend

- COMMON AREA
- IP_BACKOFFICE
- TECHNICAL

5

4

3

2

1

A

B

C

D

E

F

G

H

6

Room Schedule Level -1

Department	Room Number	Room Name	Area
COMMON AREA	4	BAR	63 m ²
COMMON AREA	10	CONFERENCE 3	154 m ²
COMMON AREA	10	WC	9 m ²
COMMON AREA	11	LIFT	6 m ²
COMMON AREA	11	WC	9 m ²
COMMON AREA	13	BACKSTAGE	16 m ²
			257 m ²

IP_BACKOFFICE			
IP_BACKOFFICE	13	OFFICE	8 m ²
IP_BACKOFFICE	14	OFFICE	8 m ²
IP_BACKOFFICE	15	OFFICE	8 m ²
IP_BACKOFFICE	16	ROOM	6 m ²
IP_BACKOFFICE	19	ROOM	25 m ²
IP_BACKOFFICE	20	ROOM	47 m ²
IP_BACKOFFICE	27	OPEN SPACE	70 m ²
IP_BACKOFFICE	28	TECH	4 m ²
			176 m ²

TECHNICAL			
TECHNICAL	34	MACHINE R.	10 m ²
			10 m ²

Grand total 443 m²

WASHINGTON STREET

4

3

2

1

A

B

C

D

E

F

G

H

6



RECTOR STREET

Room Schedule Level -1

Department	Room Number	Room Name	Area
------------	-------------	-----------	------

COMMON AREA			
COMMON AREA	4	BAR	63 m ²
COMMON AREA	10	CONFERENCE 3	154 m ²
COMMON AREA	10	WC	9 m ²
COMMON AREA	11	LIFT	6 m ²
COMMON AREA	11	WC	9 m ²
COMMON AREA	13	BACKSTAGE	16 m ²
			257 m ²

IP_BACKOFFICE			
IP_BACKOFFICE	13	OFFICE	8 m ²
IP_BACKOFFICE	14	OFFICE	8 m ²
IP_BACKOFFICE	15	OFFICE	8 m ²
IP_BACKOFFICE	16	ROOM	6 m ²
IP_BACKOFFICE	19	ROOM	25 m ²
IP_BACKOFFICE	20	ROOM	47 m ²
IP_BACKOFFICE	27	OPEN SPACE	70 m ²
IP_BACKOFFICE	28	TECH	4 m ²
			176 m ²


TECHNICAL			
TECHNICAL	34	MACHINE R.	10 m ²
			10 m ²

Grand total 443 m²

WASHINGTON STREET

GREENWICH STREET



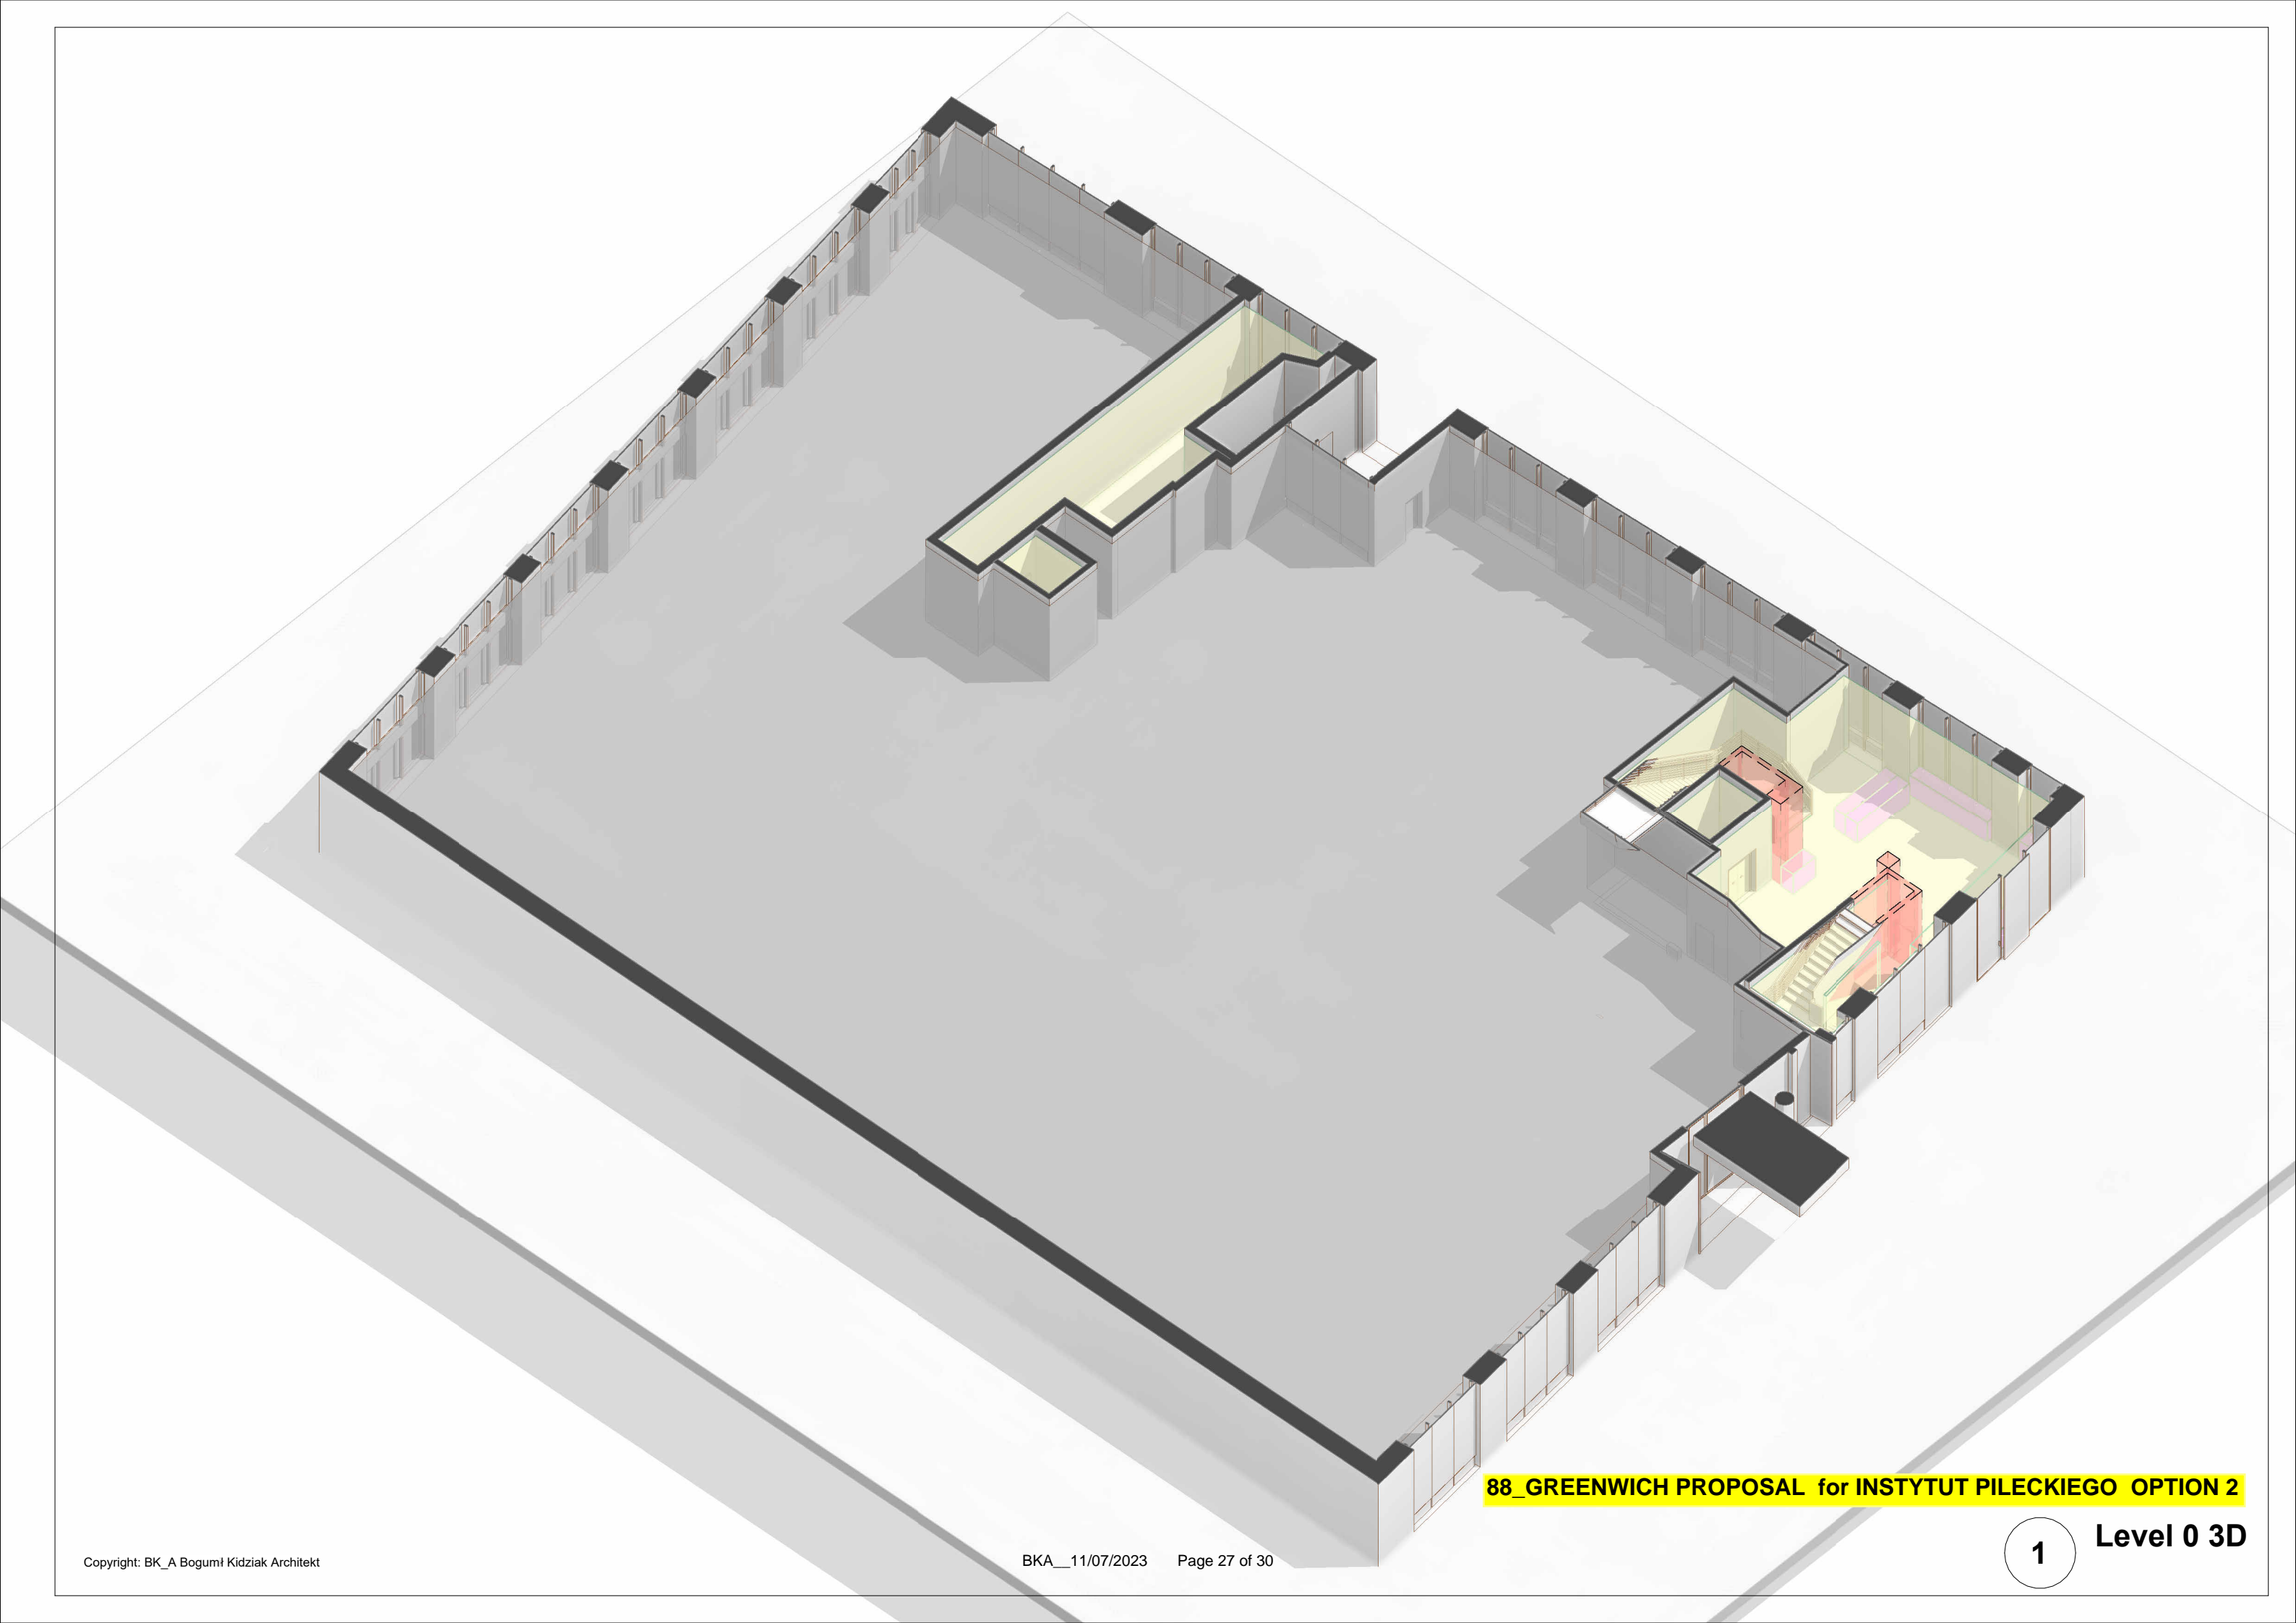

88_GREENWICH PROPOSAL for INSTYTUT PILECKIEGO OPTION 2

Room Schedule Level 0

Department	Room No	Room Name	Area
COMMON AREA	1	ENTRANCE LOBBY	111 m ²
COMMON AREA	36	BACK ENTR.	53 m ²
Grand total			164 m ²

By Department Legend

COMMON AREA



SIDEWALK

Room Schedule Level 0

Department	Room No	Room Name	Area
COMMON AREA	1	ENTRANCE LOBBY	111 m ²
COMMON AREA	36	BACK ENTR.	53 m ²
Grand total			164 m ²



RECTOR STREET

SIDEWALK


Room Schedule Level 0

Department	Room No	Room Name	Area
------------	---------	-----------	------

COMMON AREA

COMMON AREA	1	ENTRANCE LOBBY	111 m ²
COMMON AREA	36	BACK ENTR.	53 m ²

Grand total 164 m²
164 m²

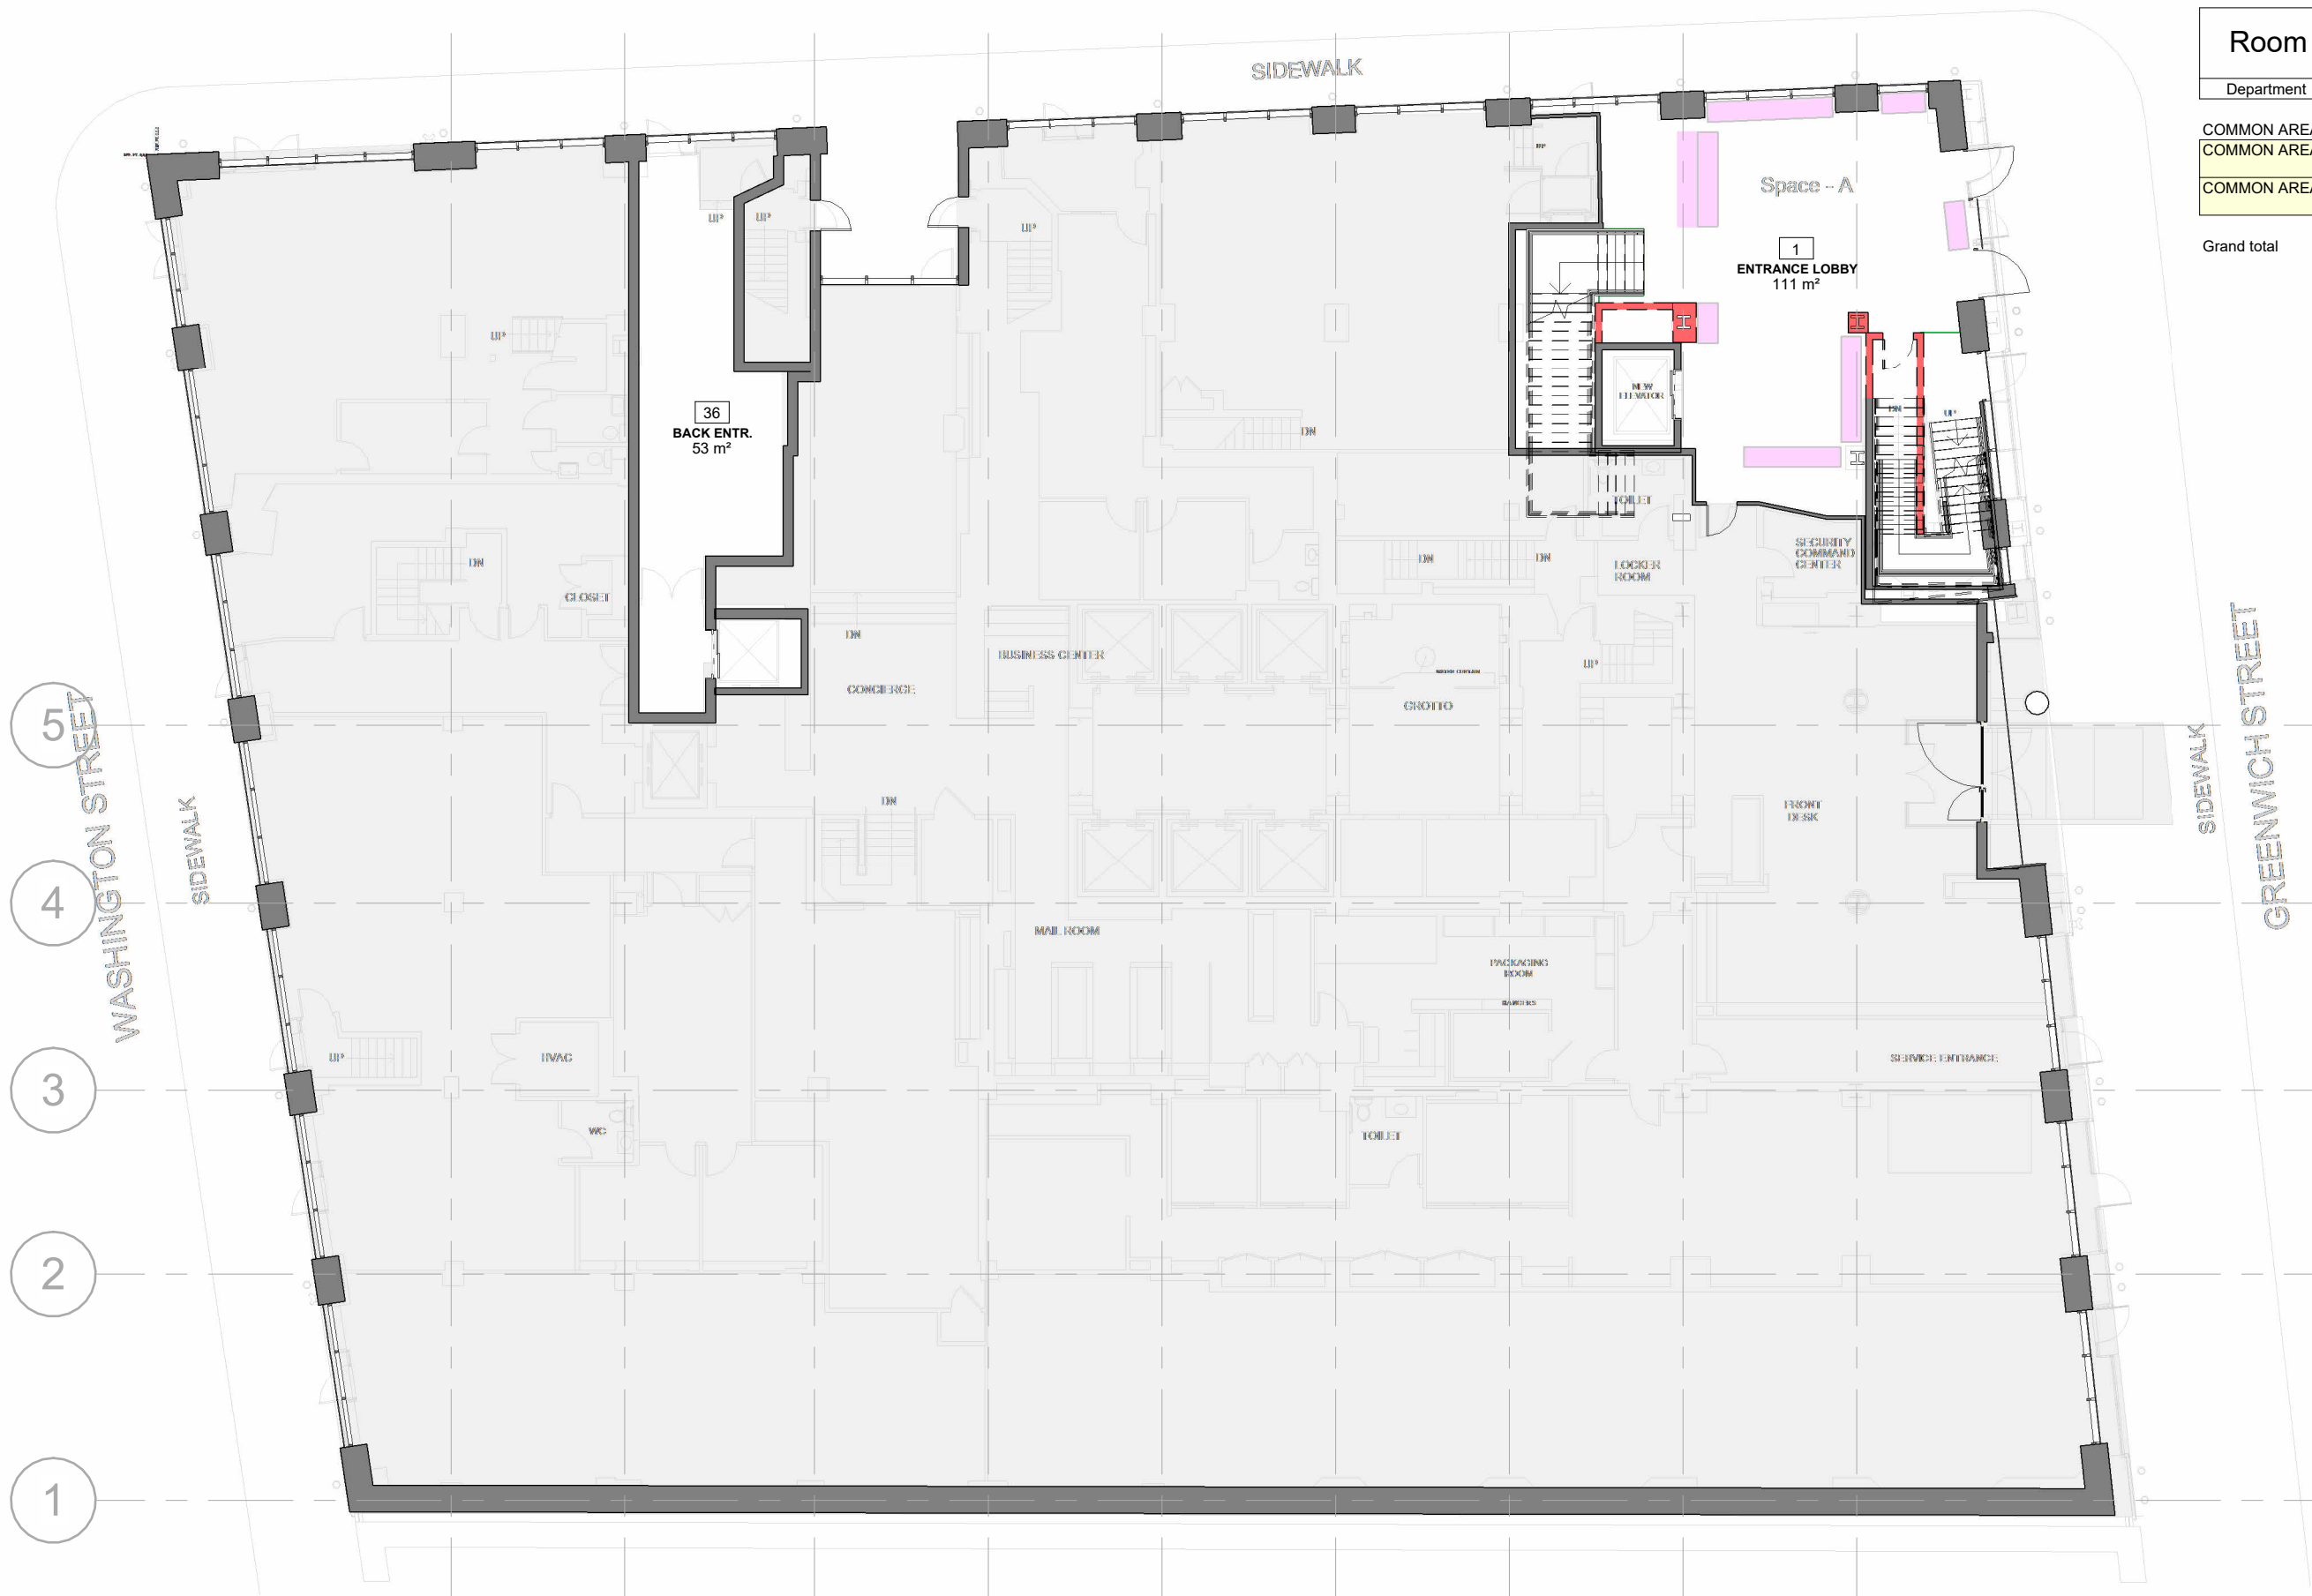

BK A

Bogumi Kidziak Architekt, Lwowska 17 lok 5, 00-660 Warszawa, tel +48 535 010 937, email: pracownia@kidziak.pl

Copyright: BK_A Bogumi Kidziak Architekt

A

B

C

D

E

F

G

H

88_GREENWICH PROPOSAL for INSTYTUT PILECKIEGO OPTION 2

1

Level 0 Ground floor PHASING

1 : 200